

portfolio

Jonathan Bonamarte



Architecture Student

Current Project

00



320 Hillside

Becoming the hill

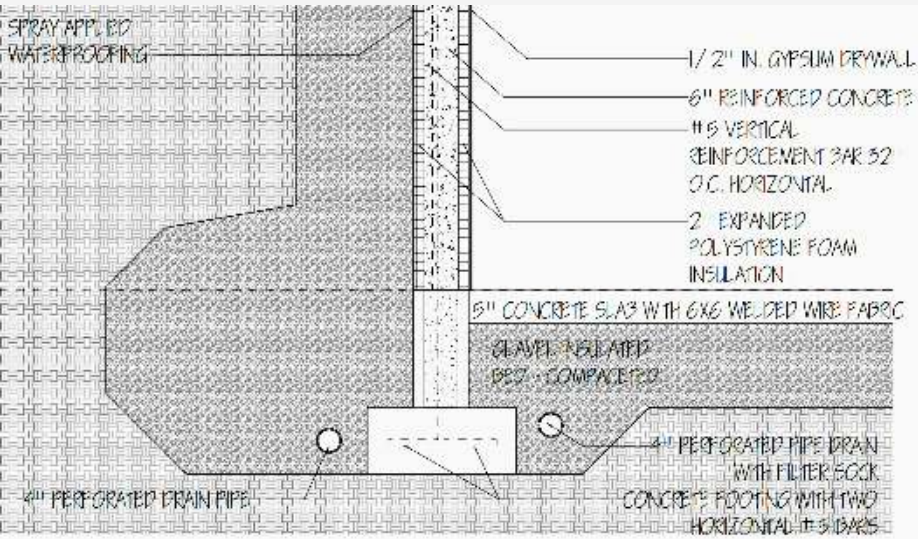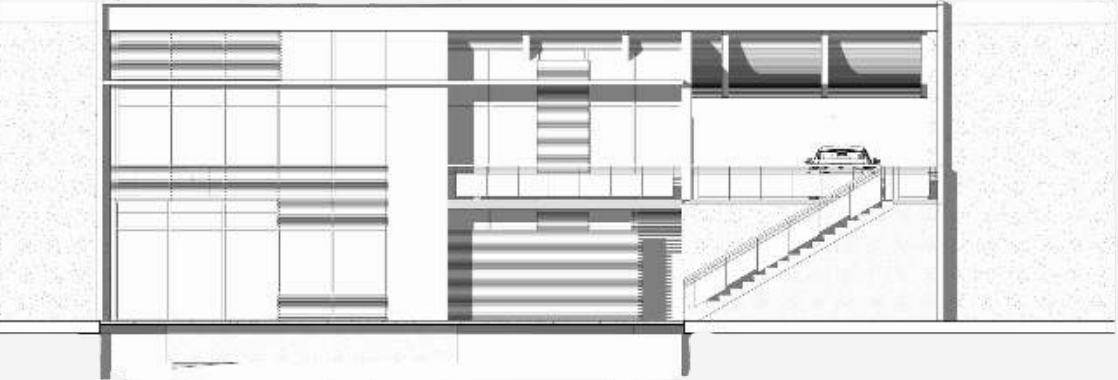


Terra Nova


Reimagining the threshold between earth and architecture.

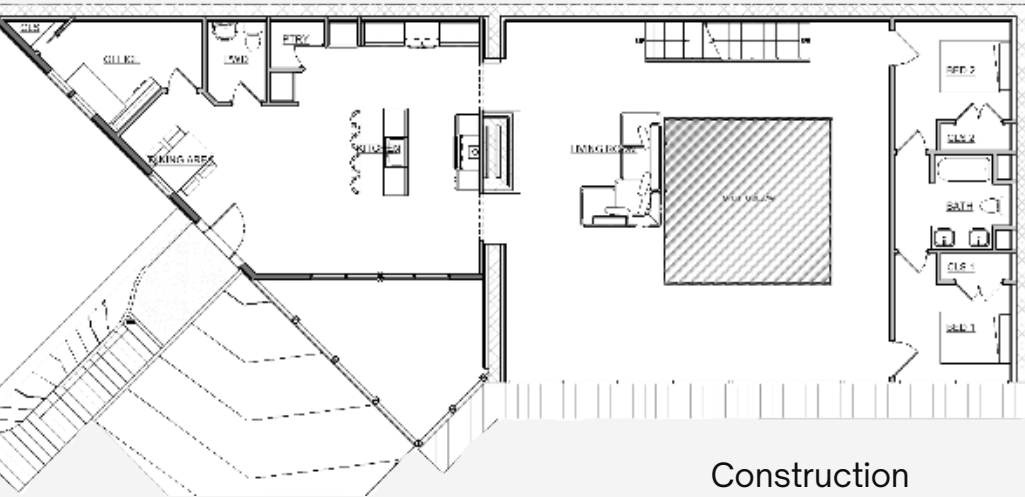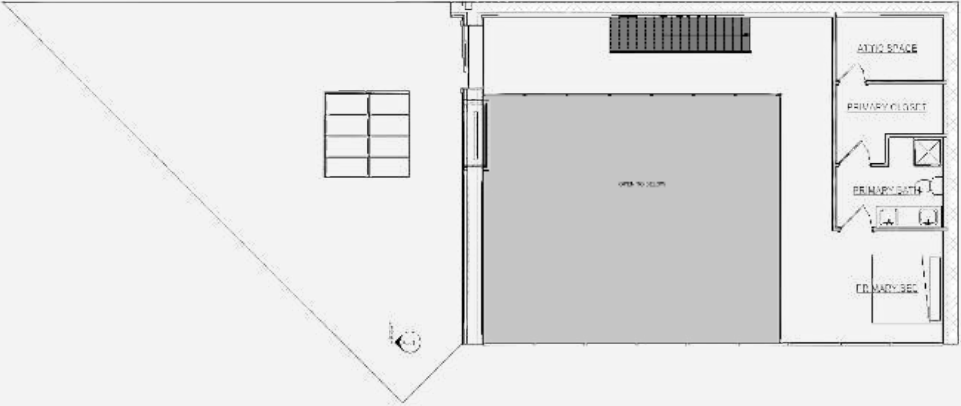

Construction Documents - Revit

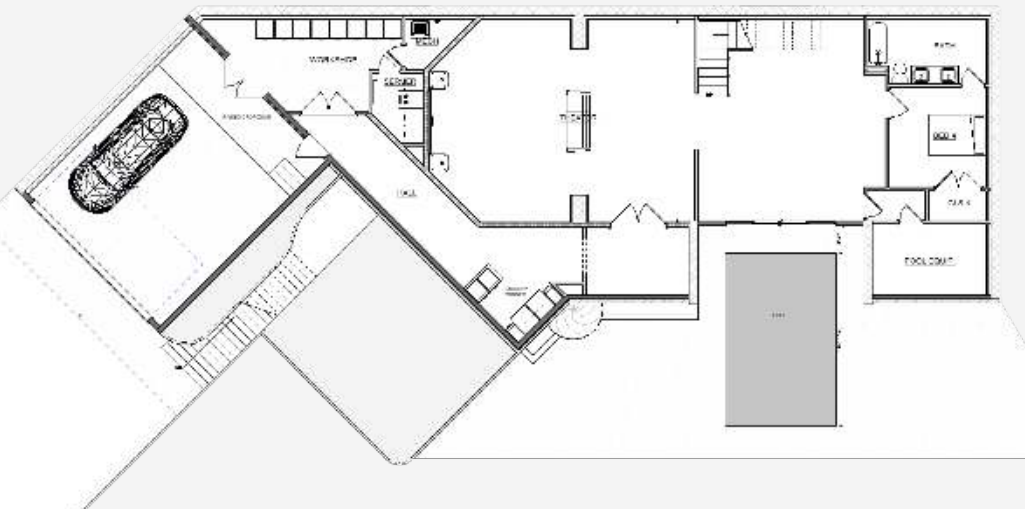

Renders - d5

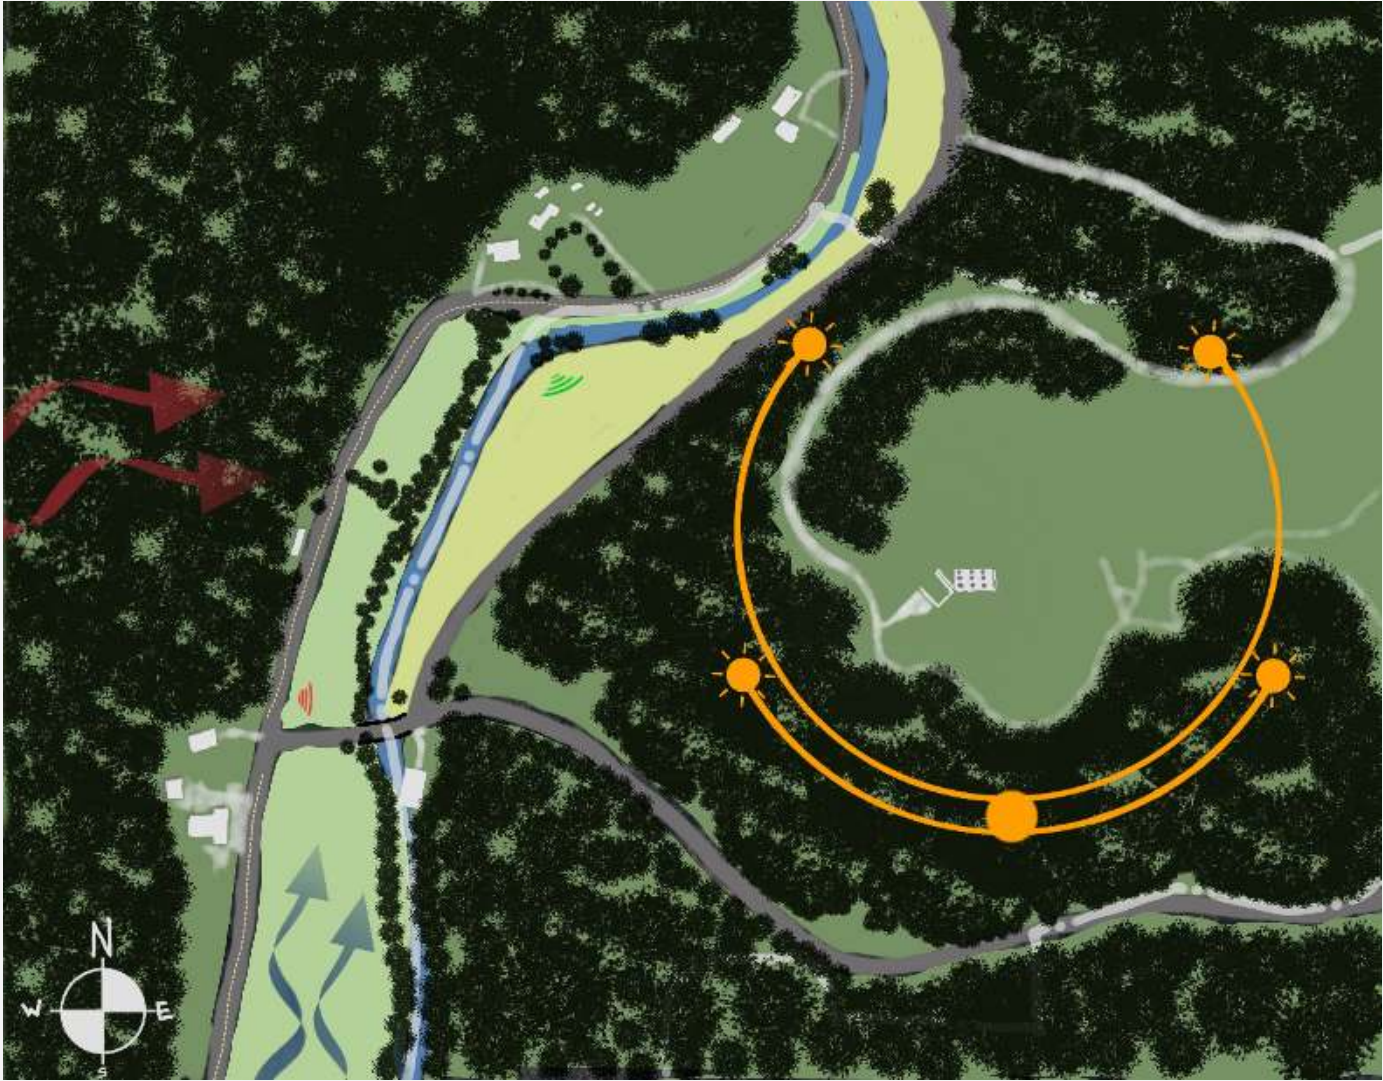

Site Plan Digitally Sketched

Performance Hall/Educational Space

02

Oak Ridge Arts Center

Where architecture gives music a place to belong.



www.autodesk.com/revit

Consultant
Address
Address
Phone

Consultant
Address
Address
Phone



Consultant
Address
Address
Phone

Consultant
Address
Address
Phone

Consultant
Address
Address
Phone





No.	Description	Date

COVER PHOTO

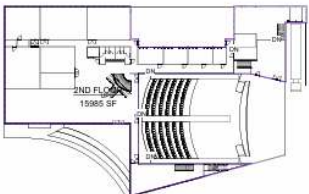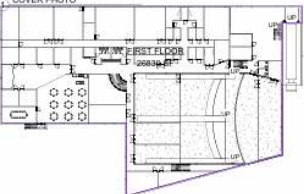

1ST FLOOR 26839 SQFT
2ND FLOOR 15985 SQFT
3RD FLOOR 6235 SQFT


TOTAL:
49,059 SQFT

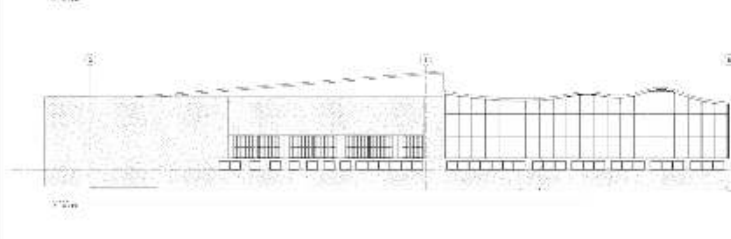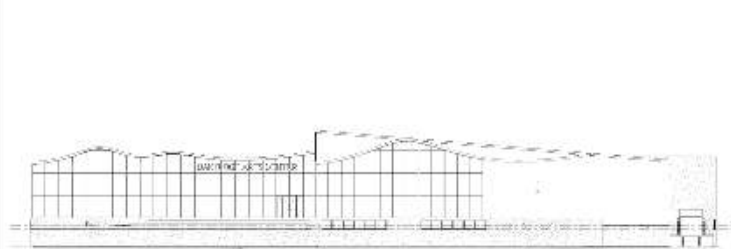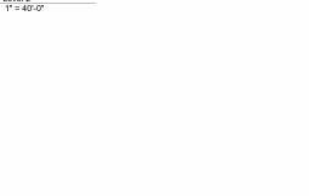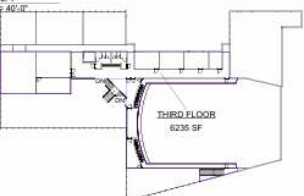

OAK RIDGE ARTS CENTER
Elevations
A4



Renders - d5

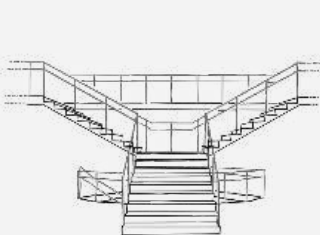

Sketches



Townhome


03

The Bayframe


A townhome that frames the city it belongs to.




Renders - d5

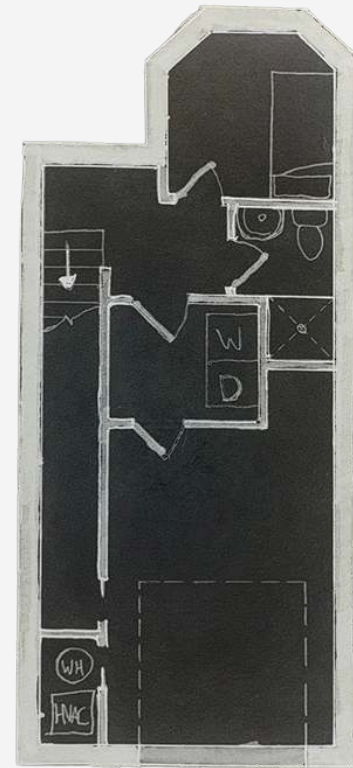

Hand-Drafted Floor Plans

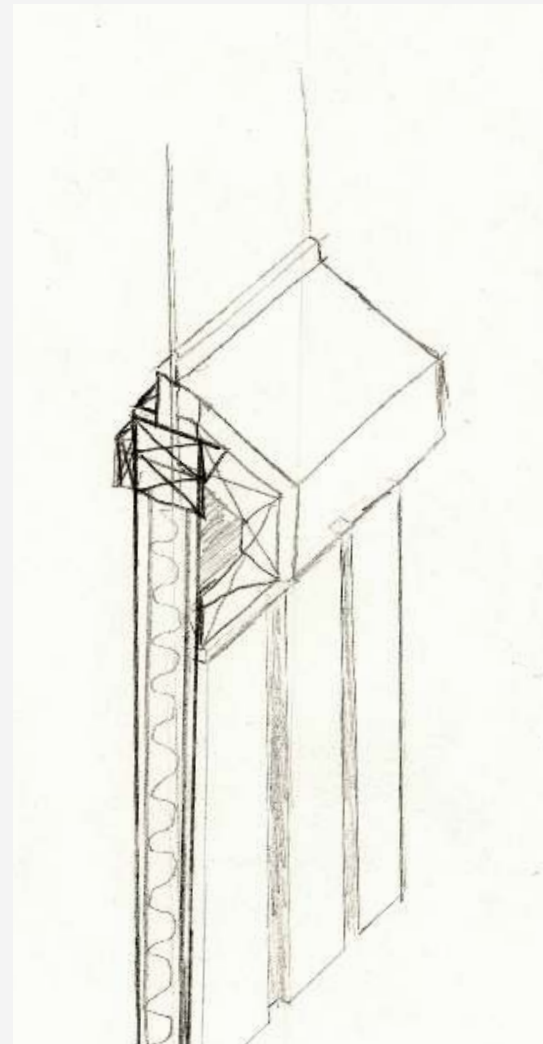

Hand-Drafted Isometric Section

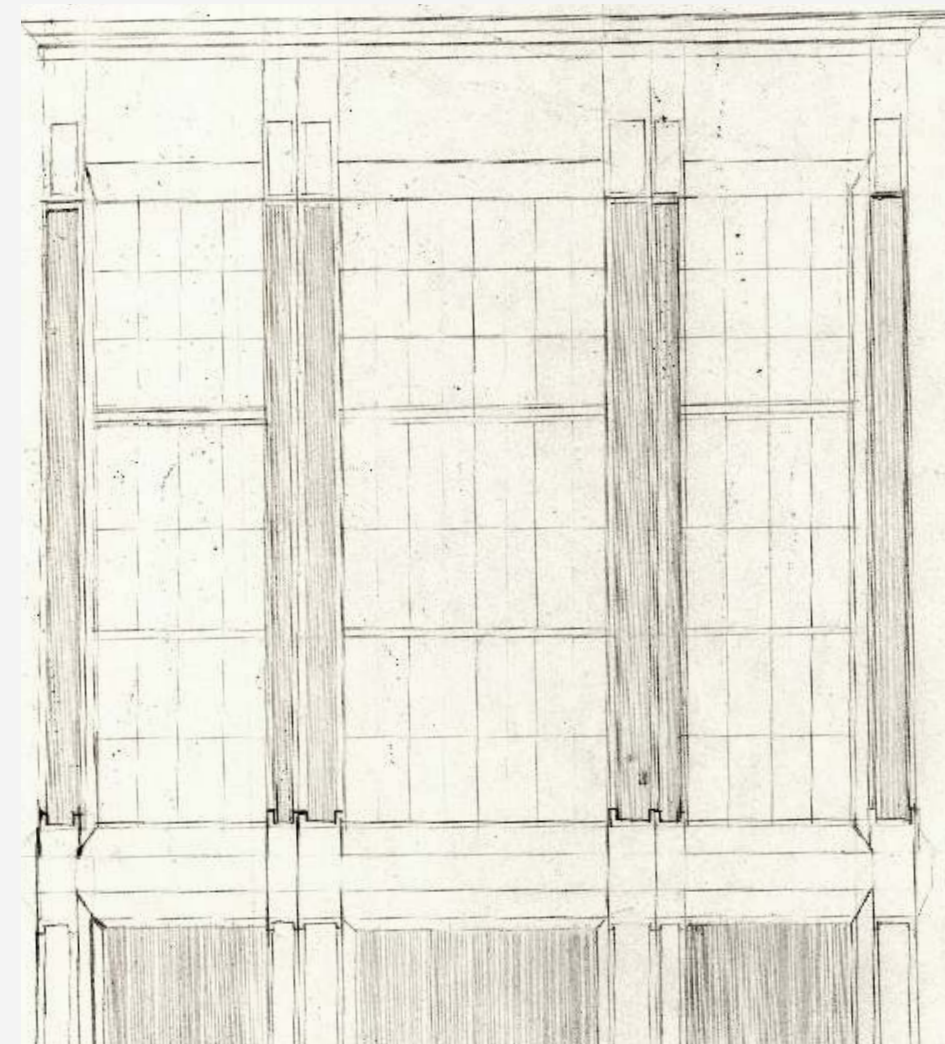

Hand-Drafted Elevation



Train Station

04

Platform 9

Where journeys become ideas.



Interior Renders - Enscape



Exterior Renders - d5



Craftsman Home

Rolling Hills

It is the responsibility of the owner and/or contractor to verify that the plans meet all applicable codes and all codes in the area in which the structure will be built prior to construction.

Owner and/or contractor to verify all dimensions prior to beginning construction.

All structural components to be verified by engineer and/or architect prior to beginning construction.

Contractor shall verify all and report any conditions that may conflict with design to designer.

Contractor shall assume responsibility for any discrepancies not reported.

TO OAK LANE
YOUR LOT
CONSTRUCTION DOCUMENTS

P.A.	Final Construction	Exp.



FLOOR PLAN

PROJECT NUMBER: 2024-001
DRAWING SET: CONSTRUCTION DOCUMENTS
DATE: 01/15/2024
DRAWN BY: J. BONAMANTE


AI.2




Perspective Renders - d5

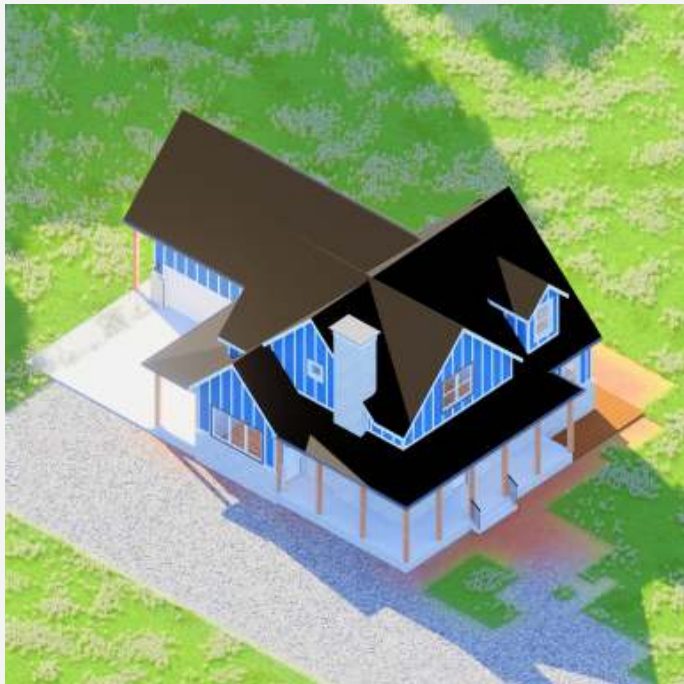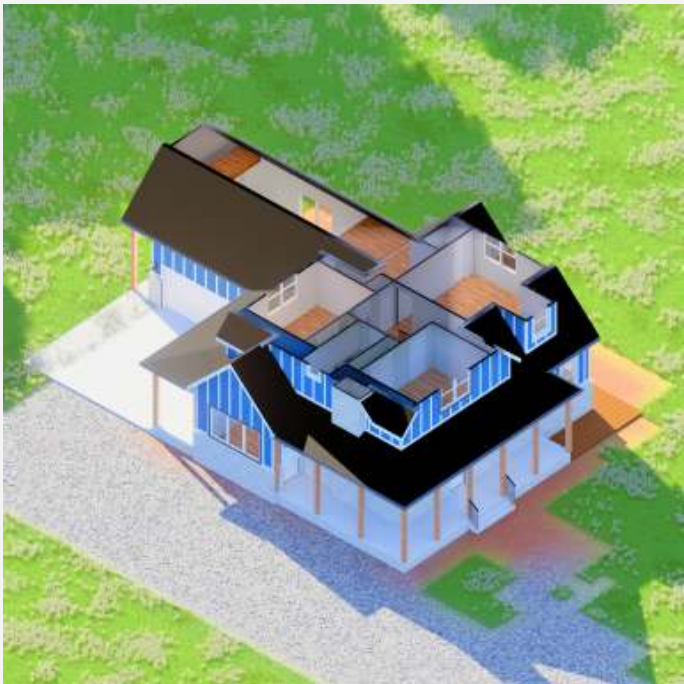

Isometric Sections - d5

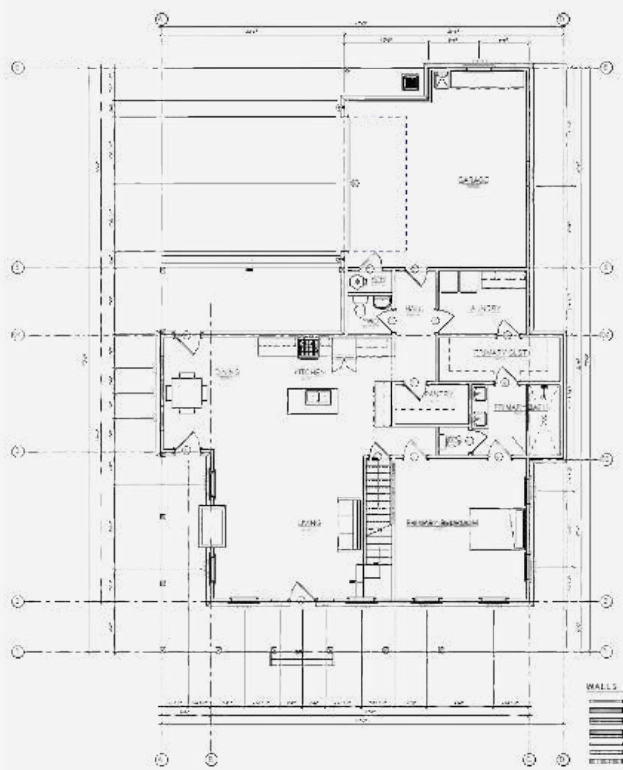


Fl. 1

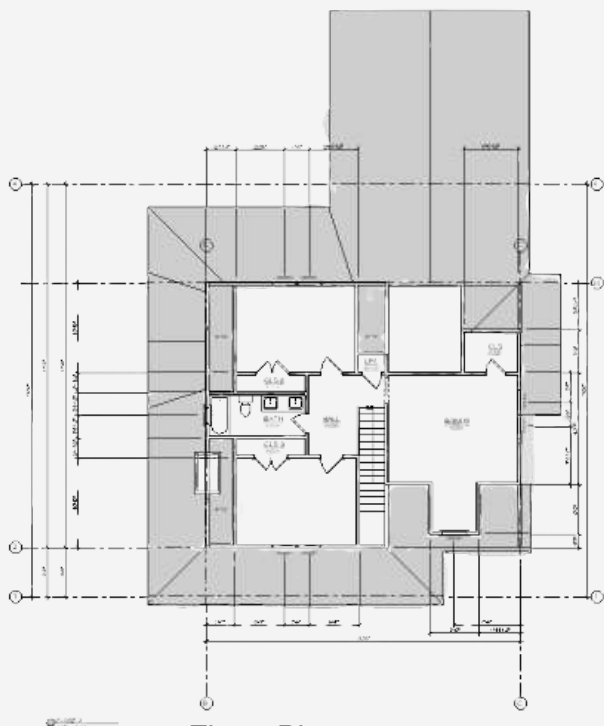

Fl. 2


Floor Plans

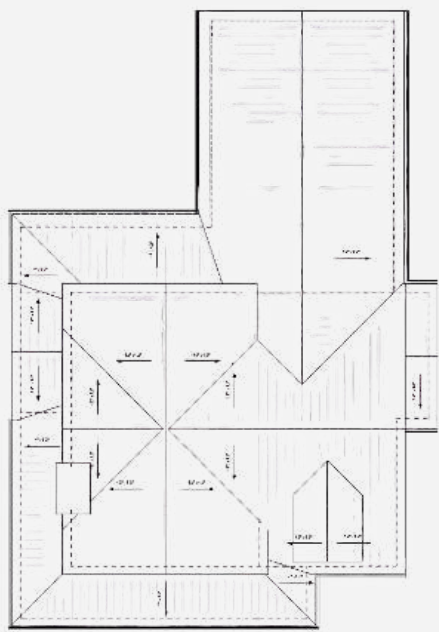


Roof

Bathroom Renovation


Renders - Lumion

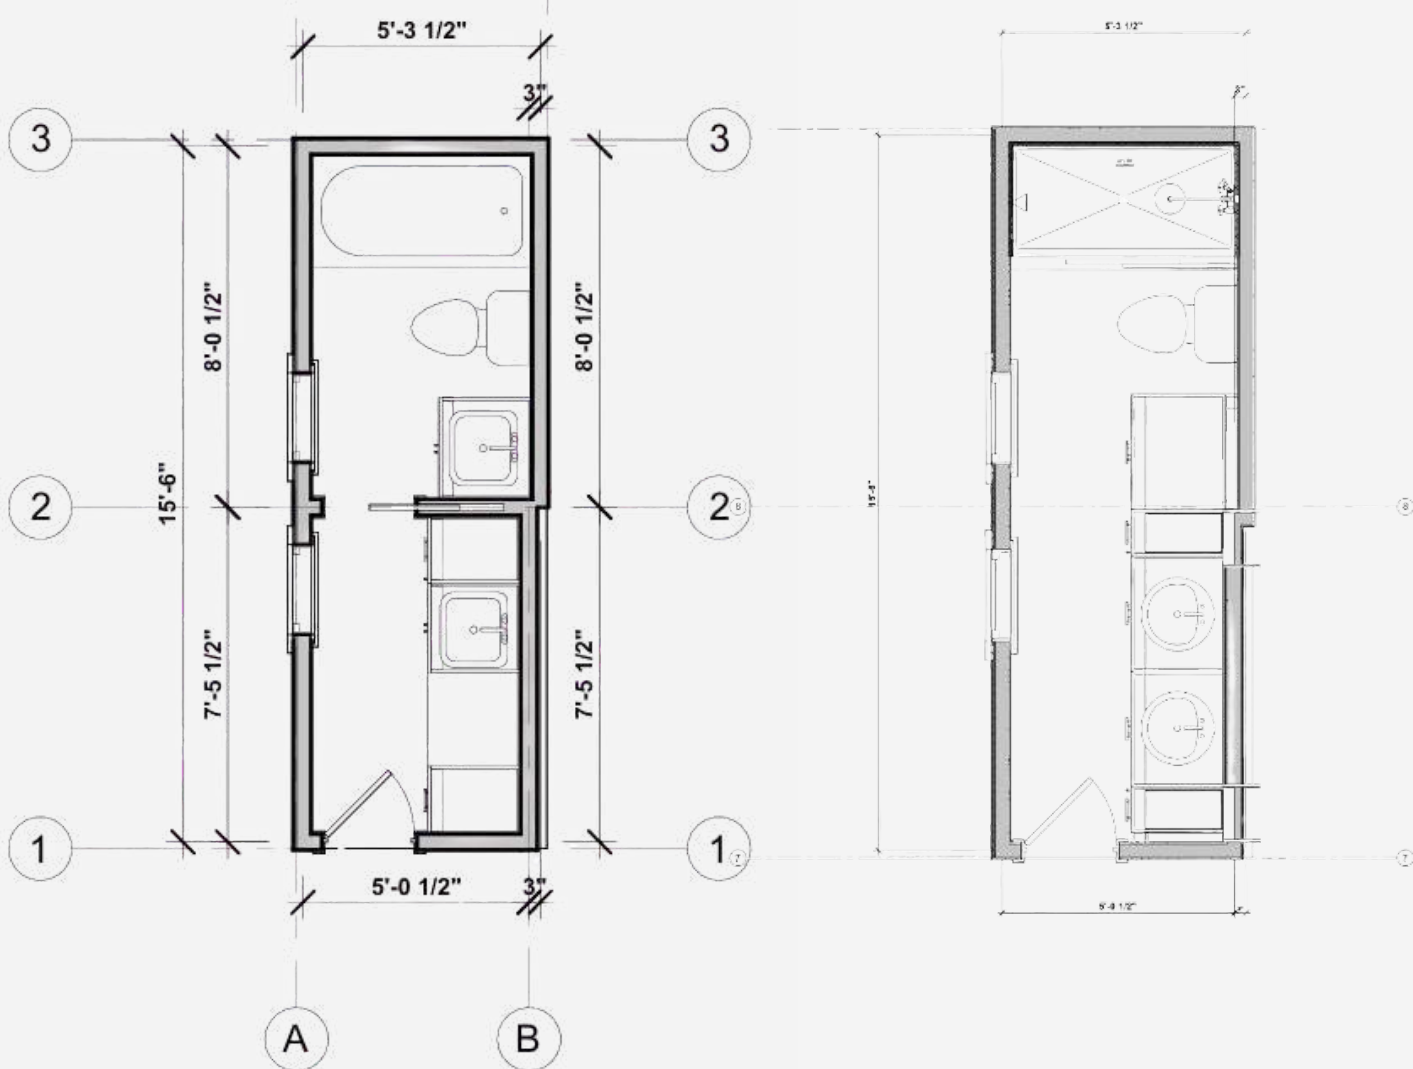

Original

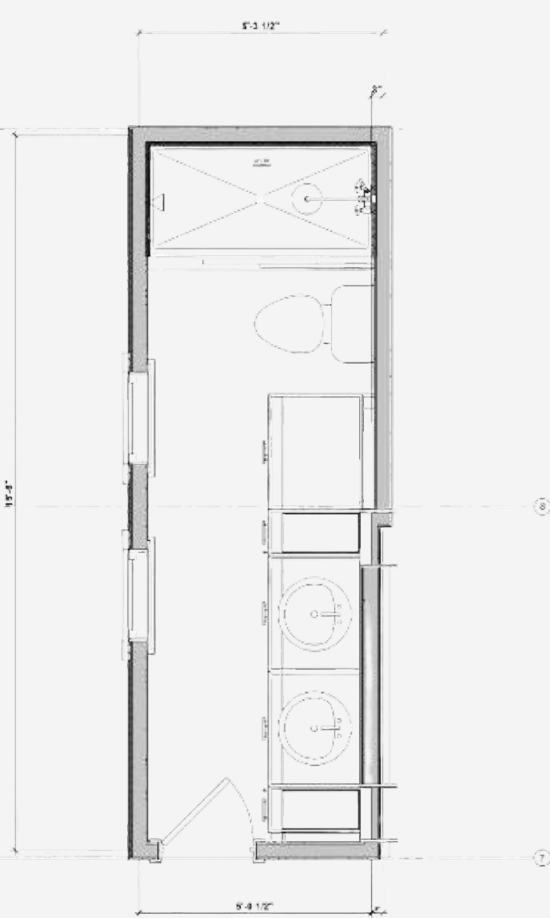

Plan

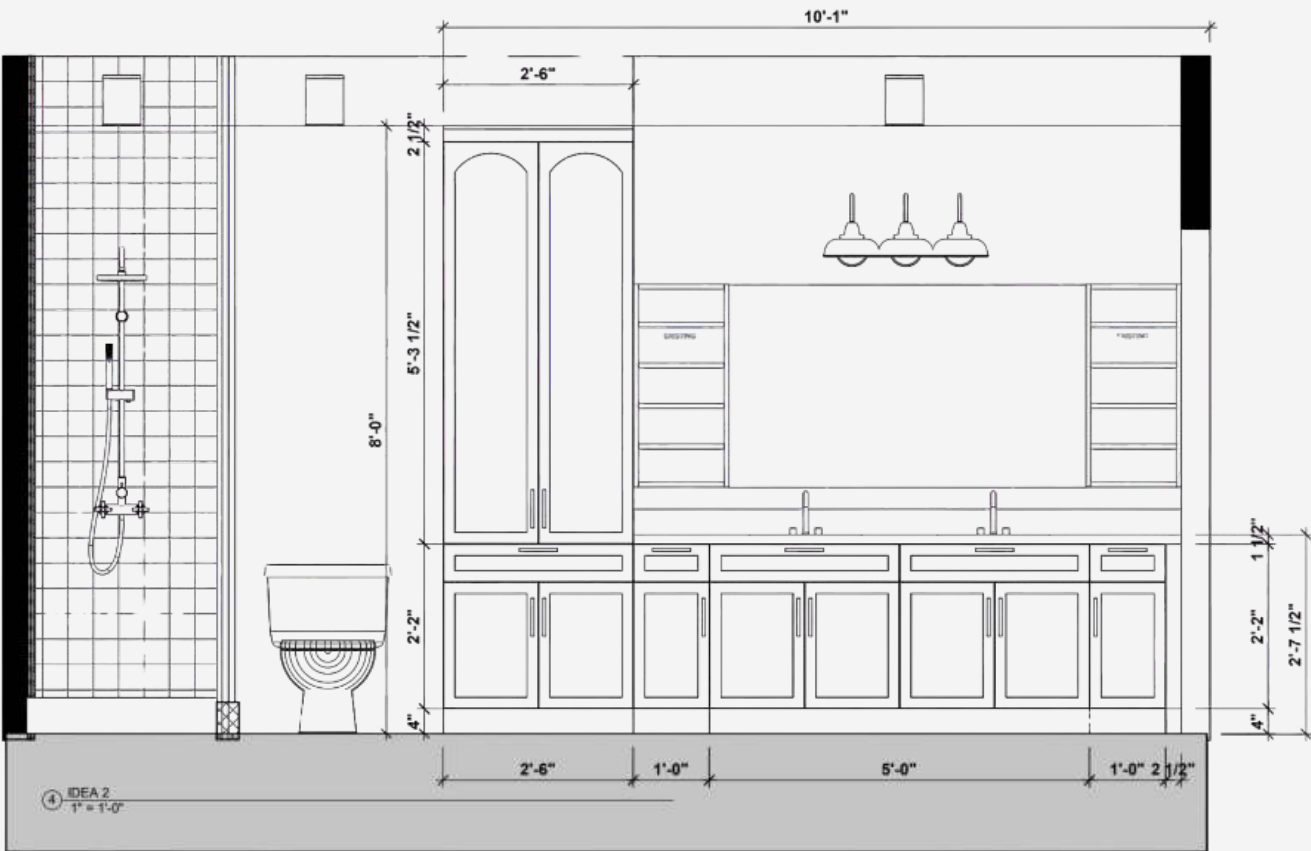

07



Downtown Loft



Renders - D5



Inspirations

08

Falling Water




Final Render - Lumion


Oakley Hall



Stylized Renders - d5

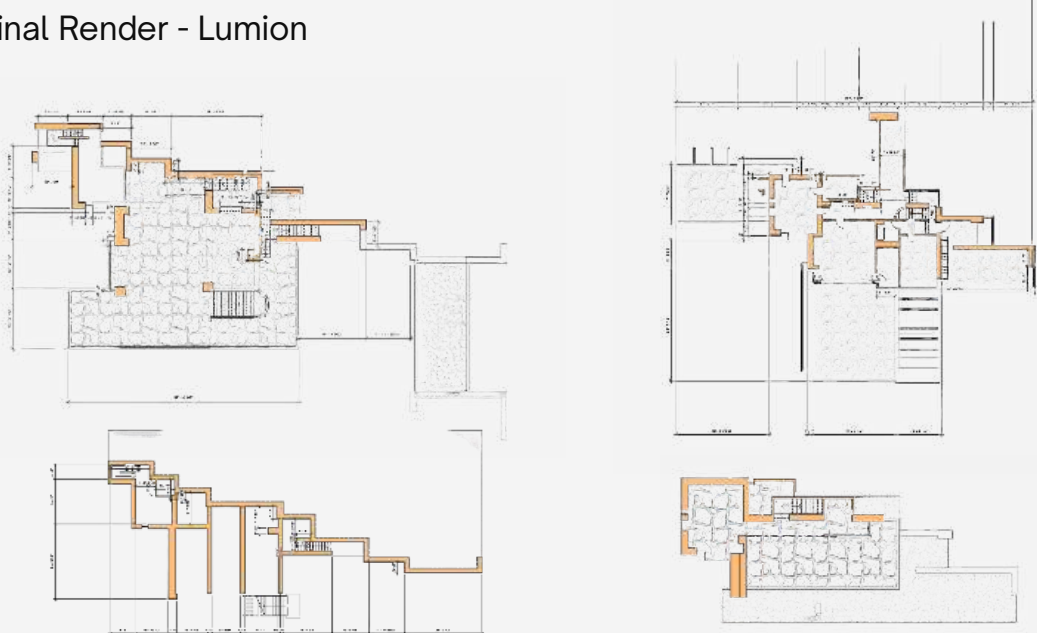


Floor Plans - Revit

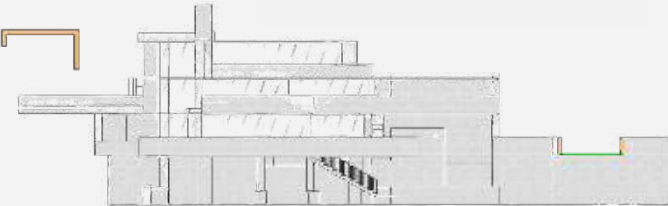


3D Printed Model



Elevations





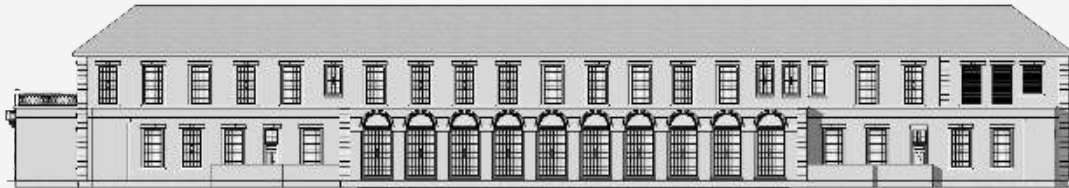


Floor Plans

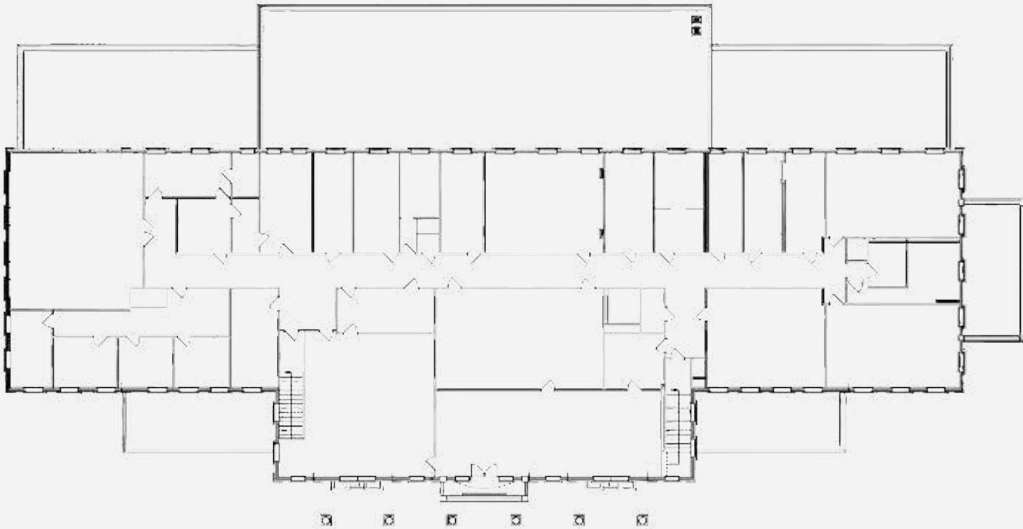











Work Experience

1200 Hours

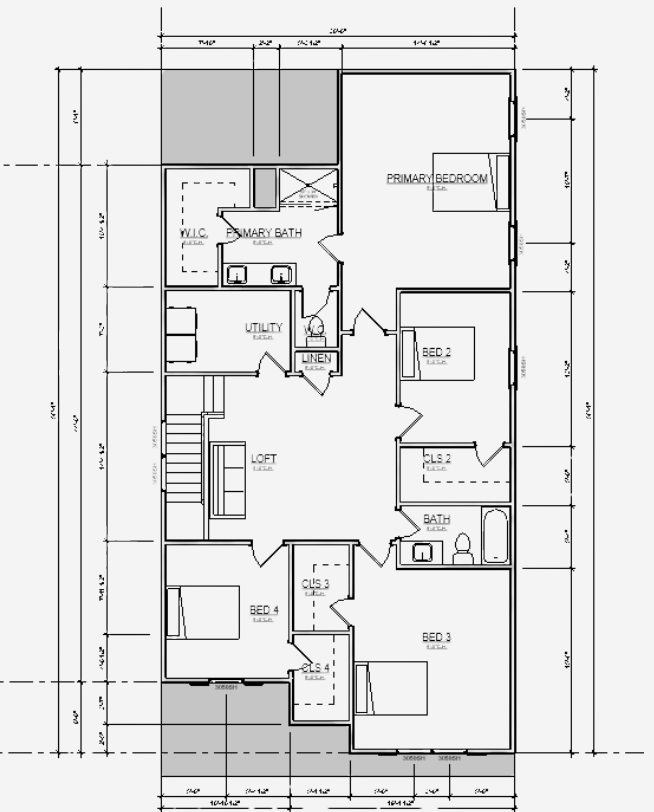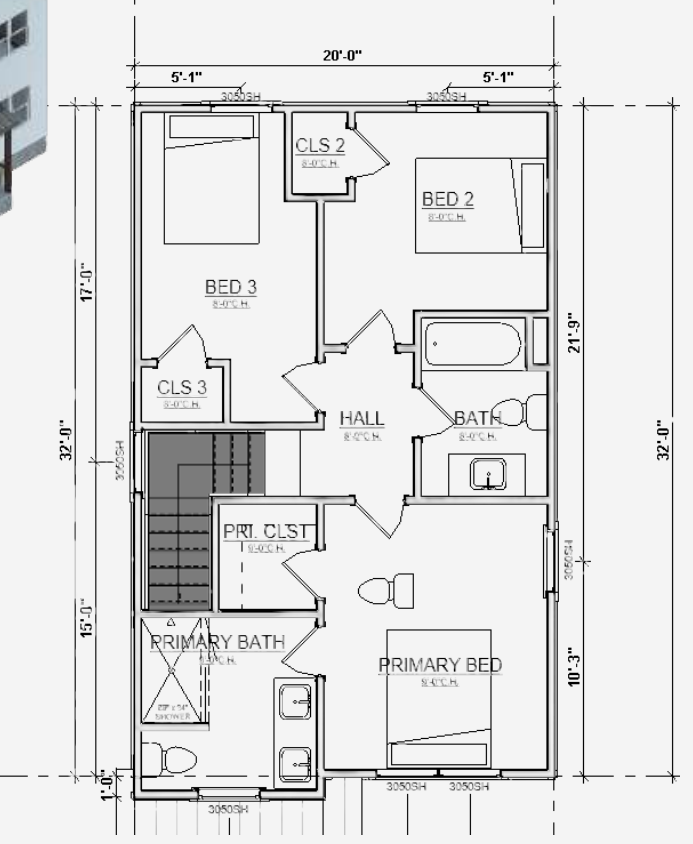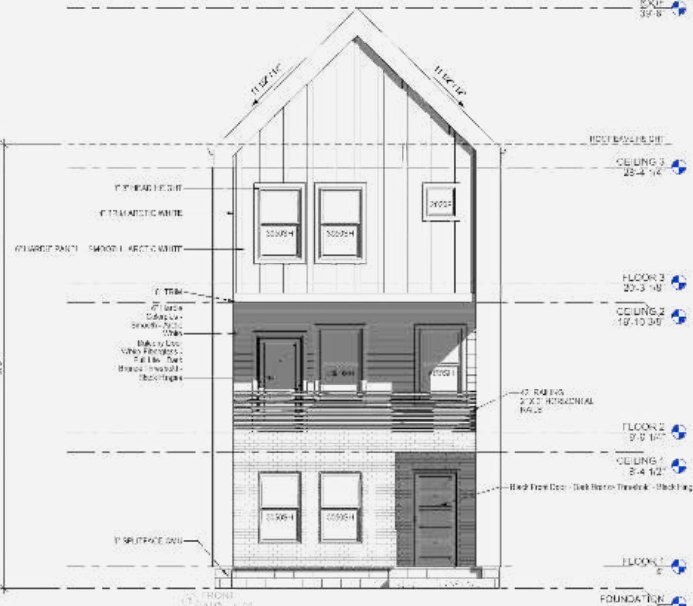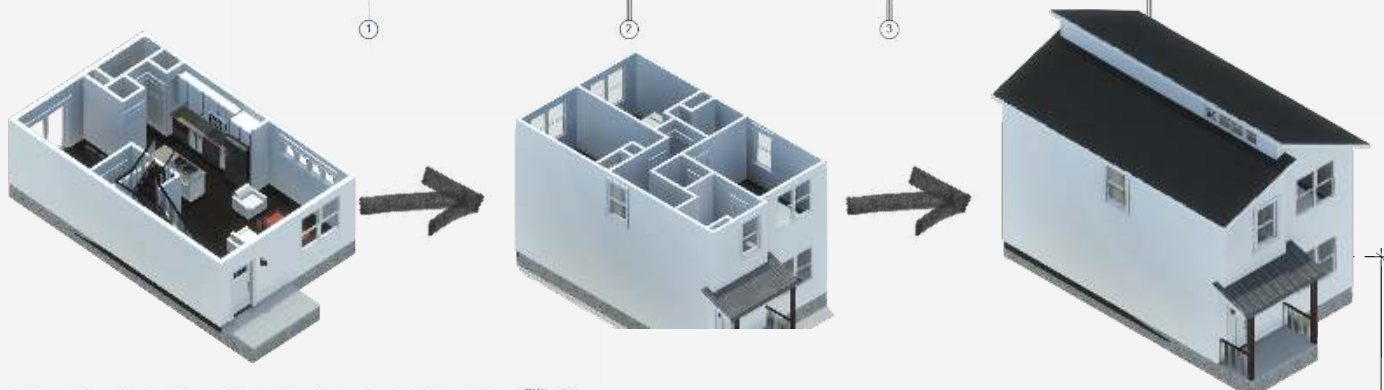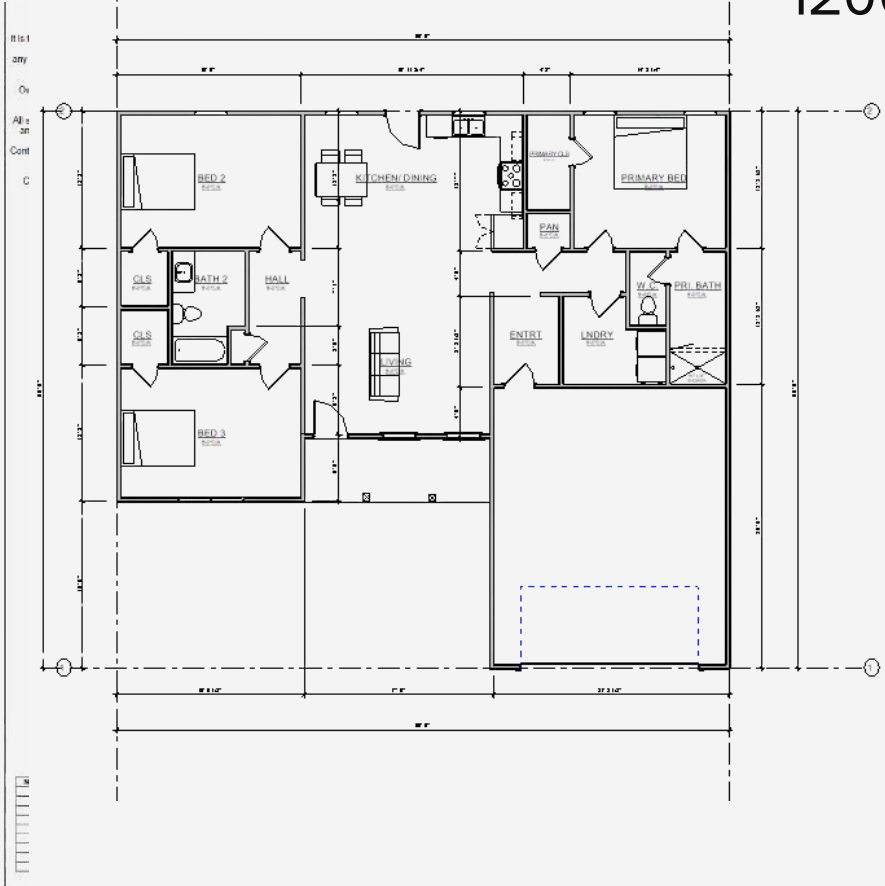







Walton Floorplan
3 BD | 2 BA | Flex Space
Cookeville, TN

Continued

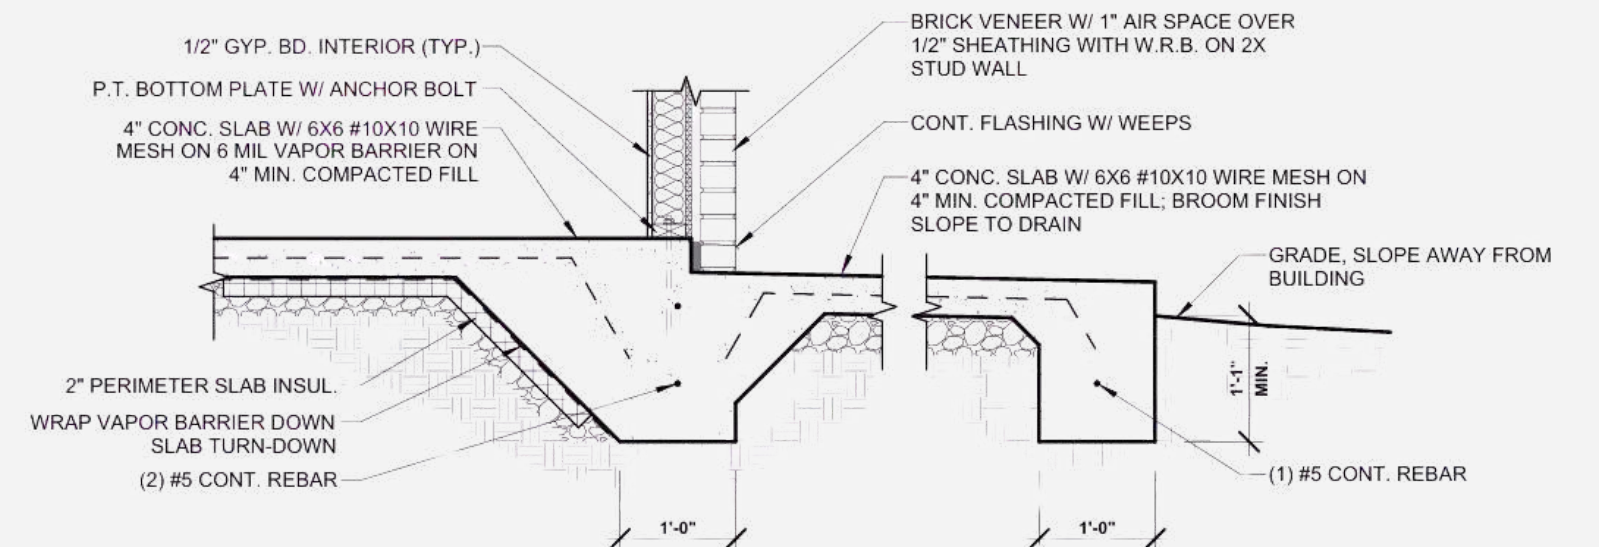 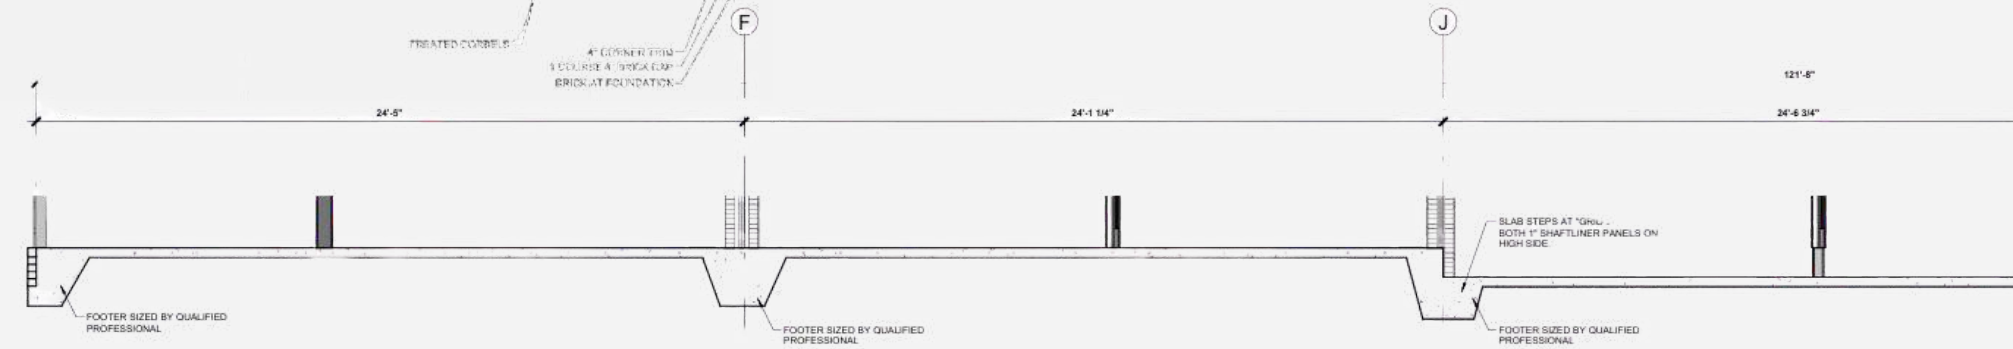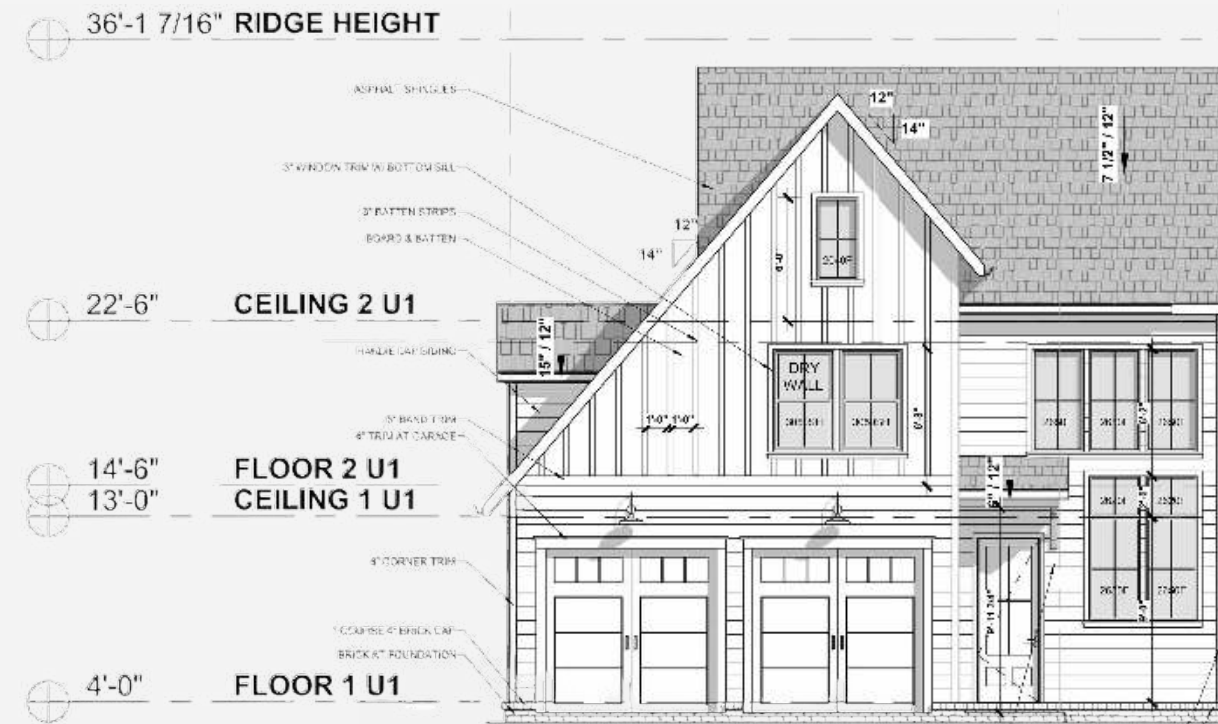 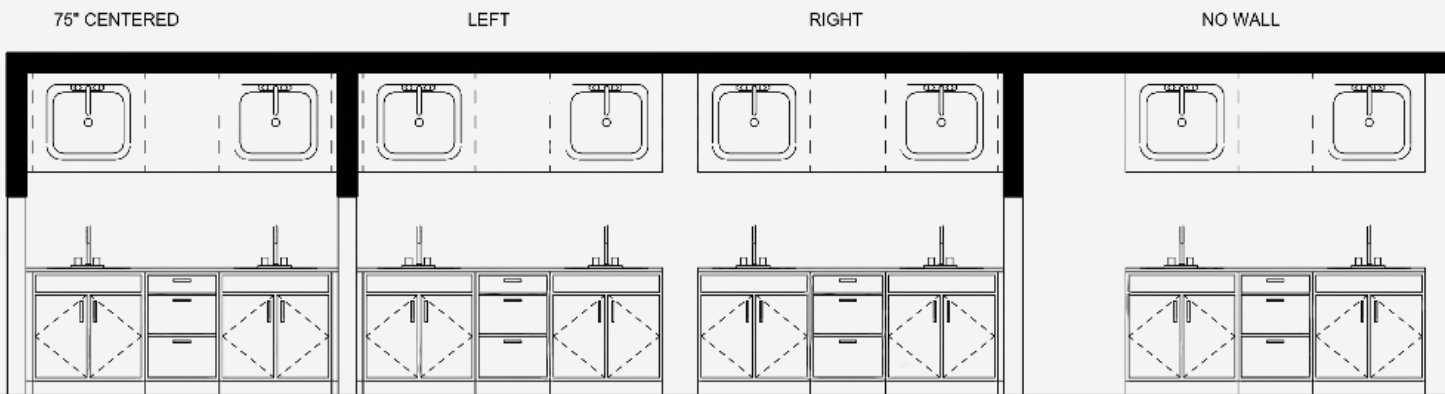 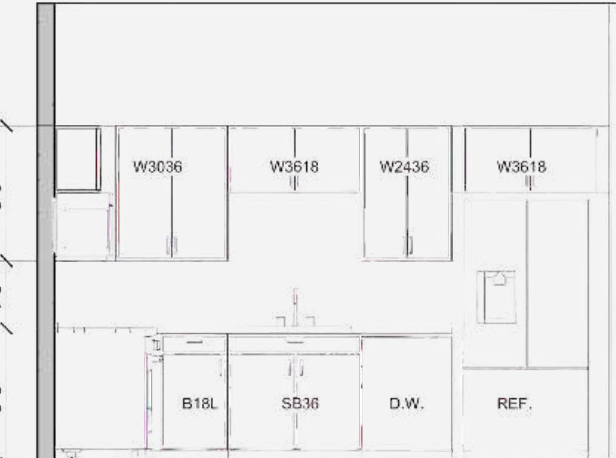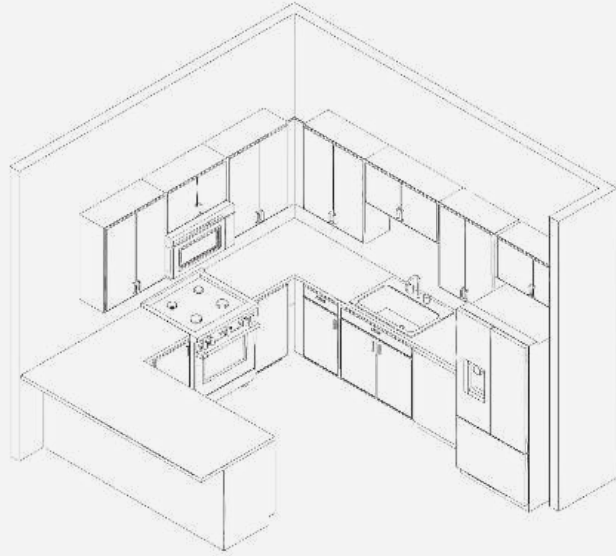
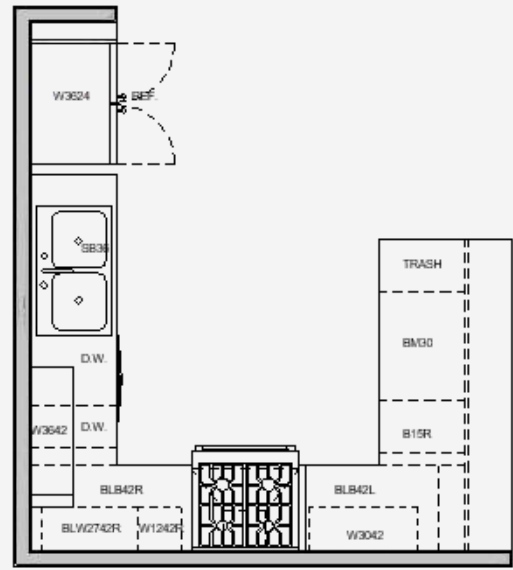


Sketches



10

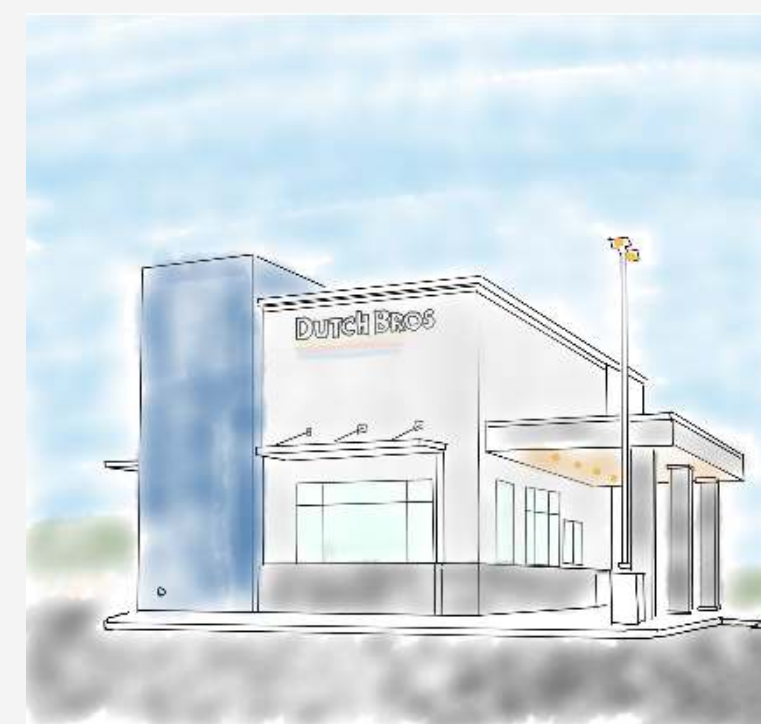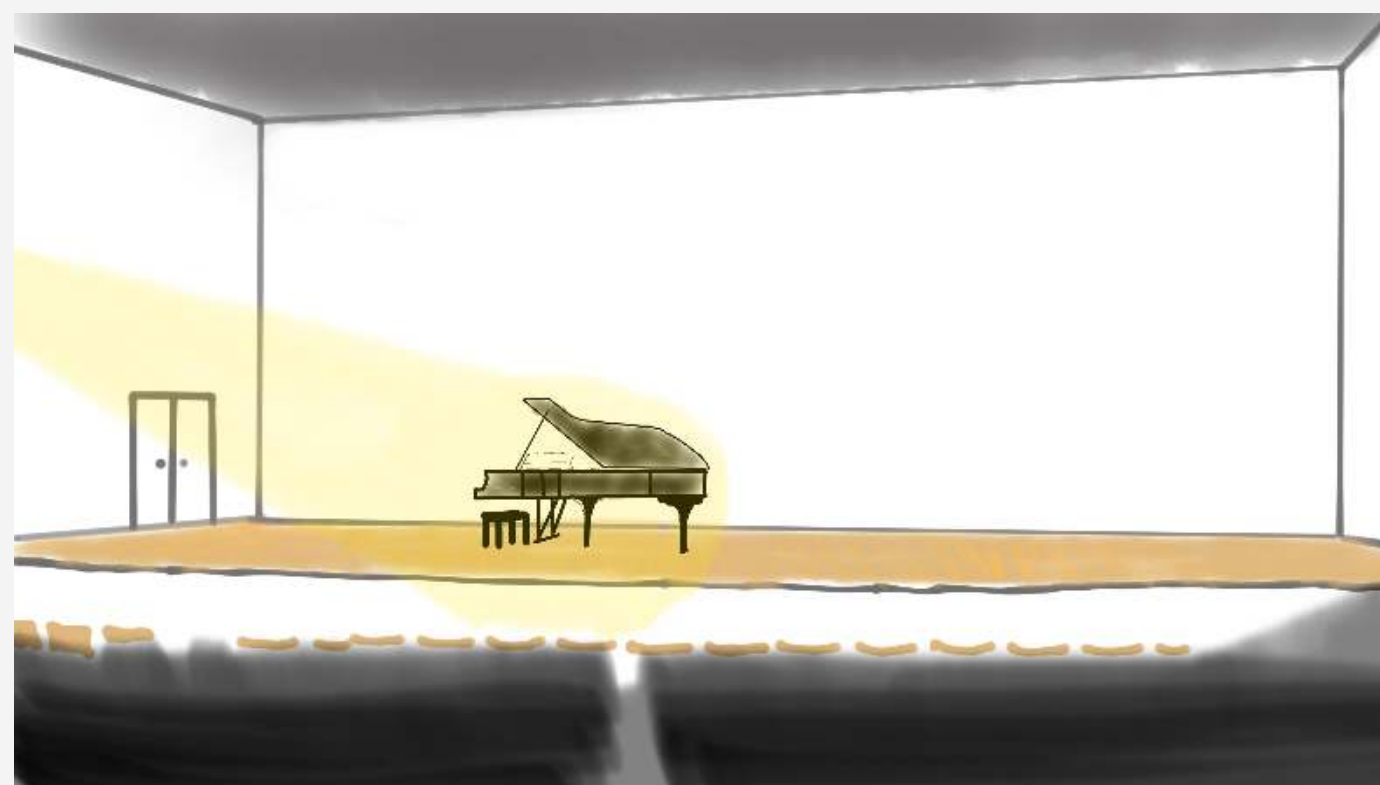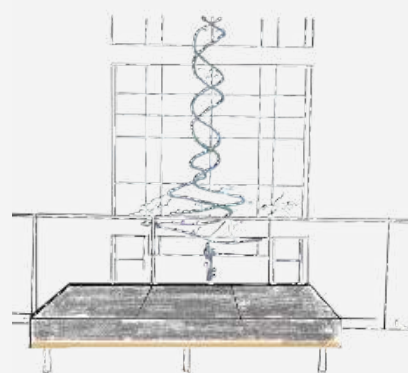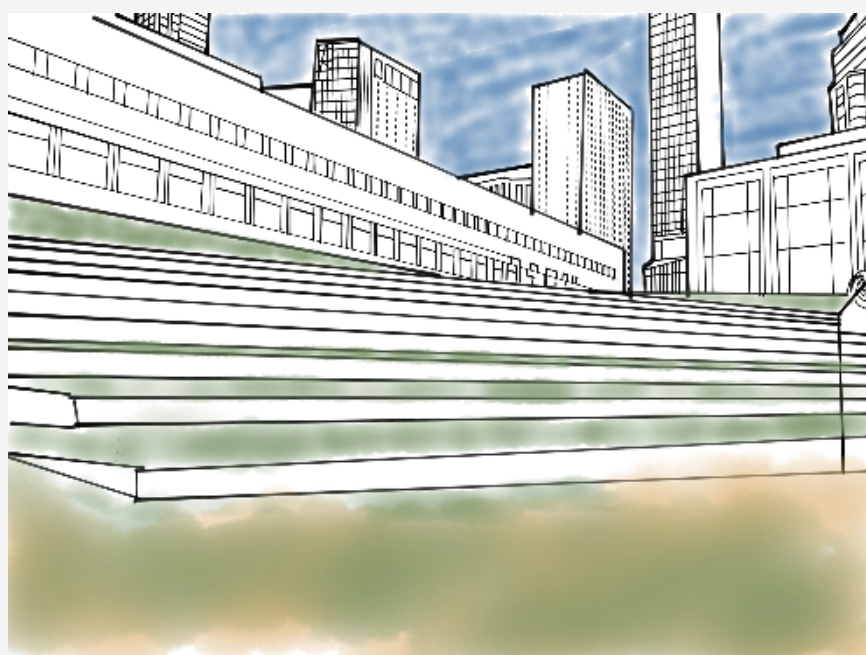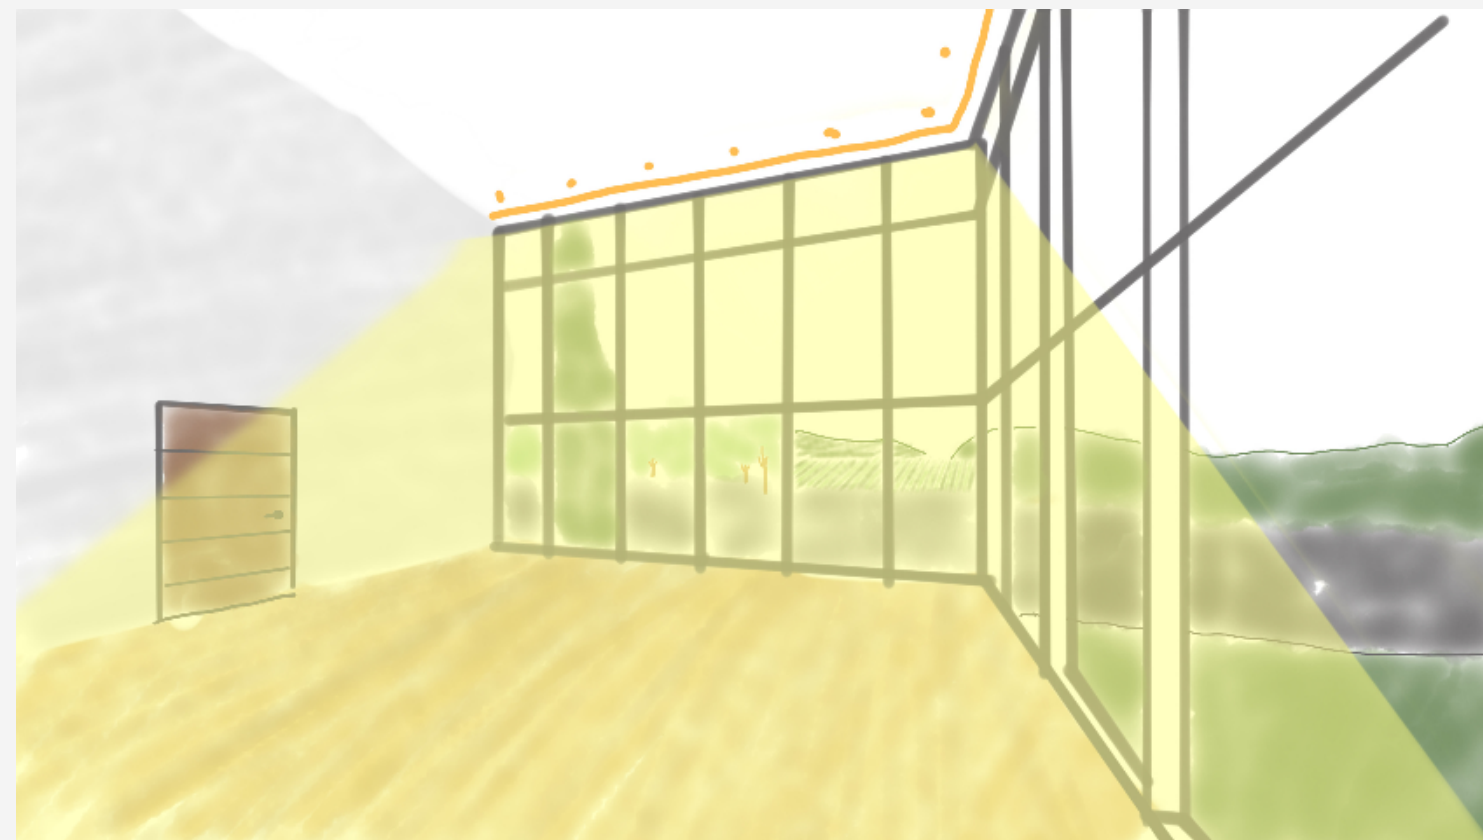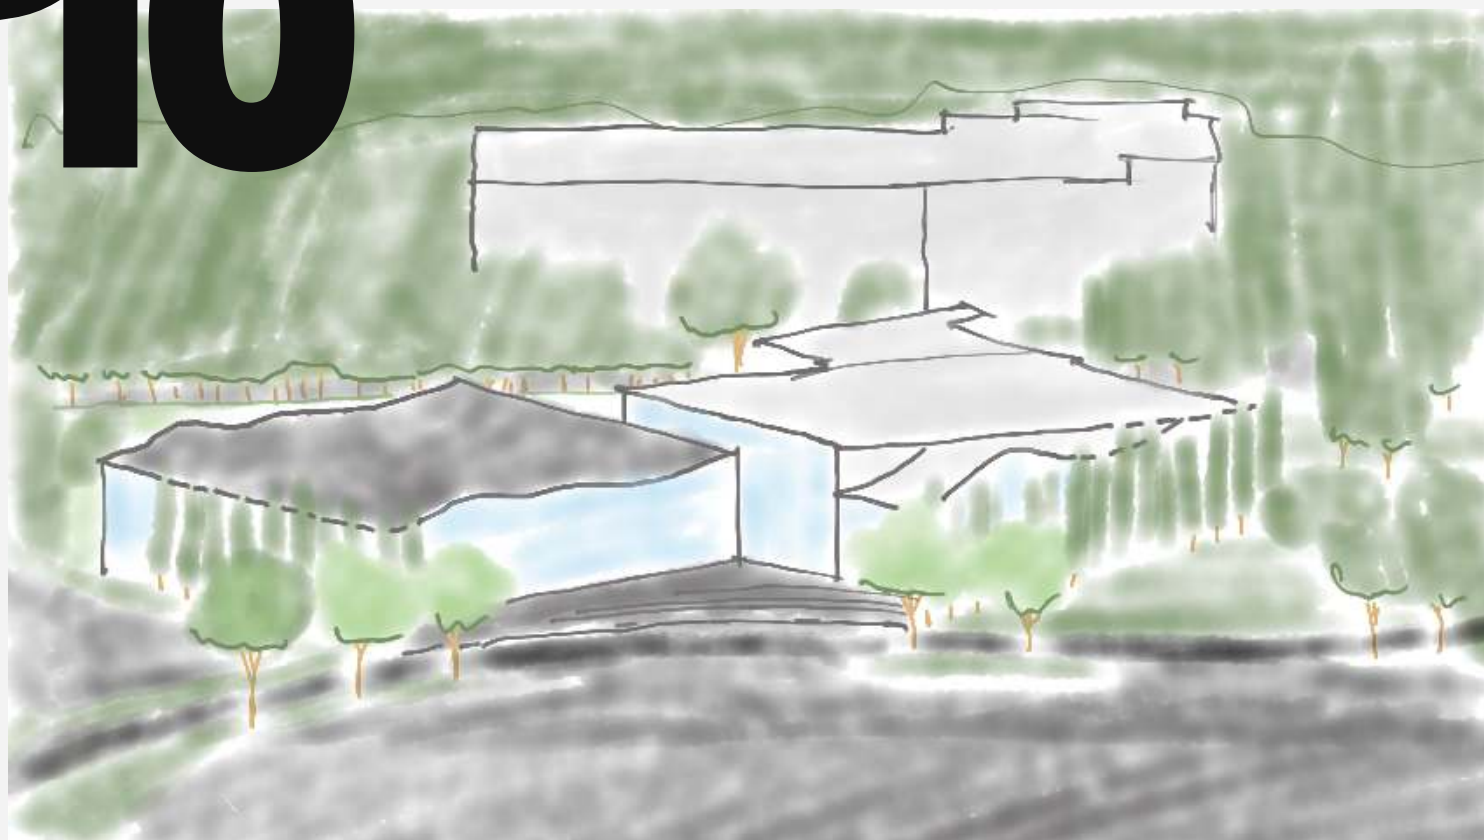


Digital Hand Rendering

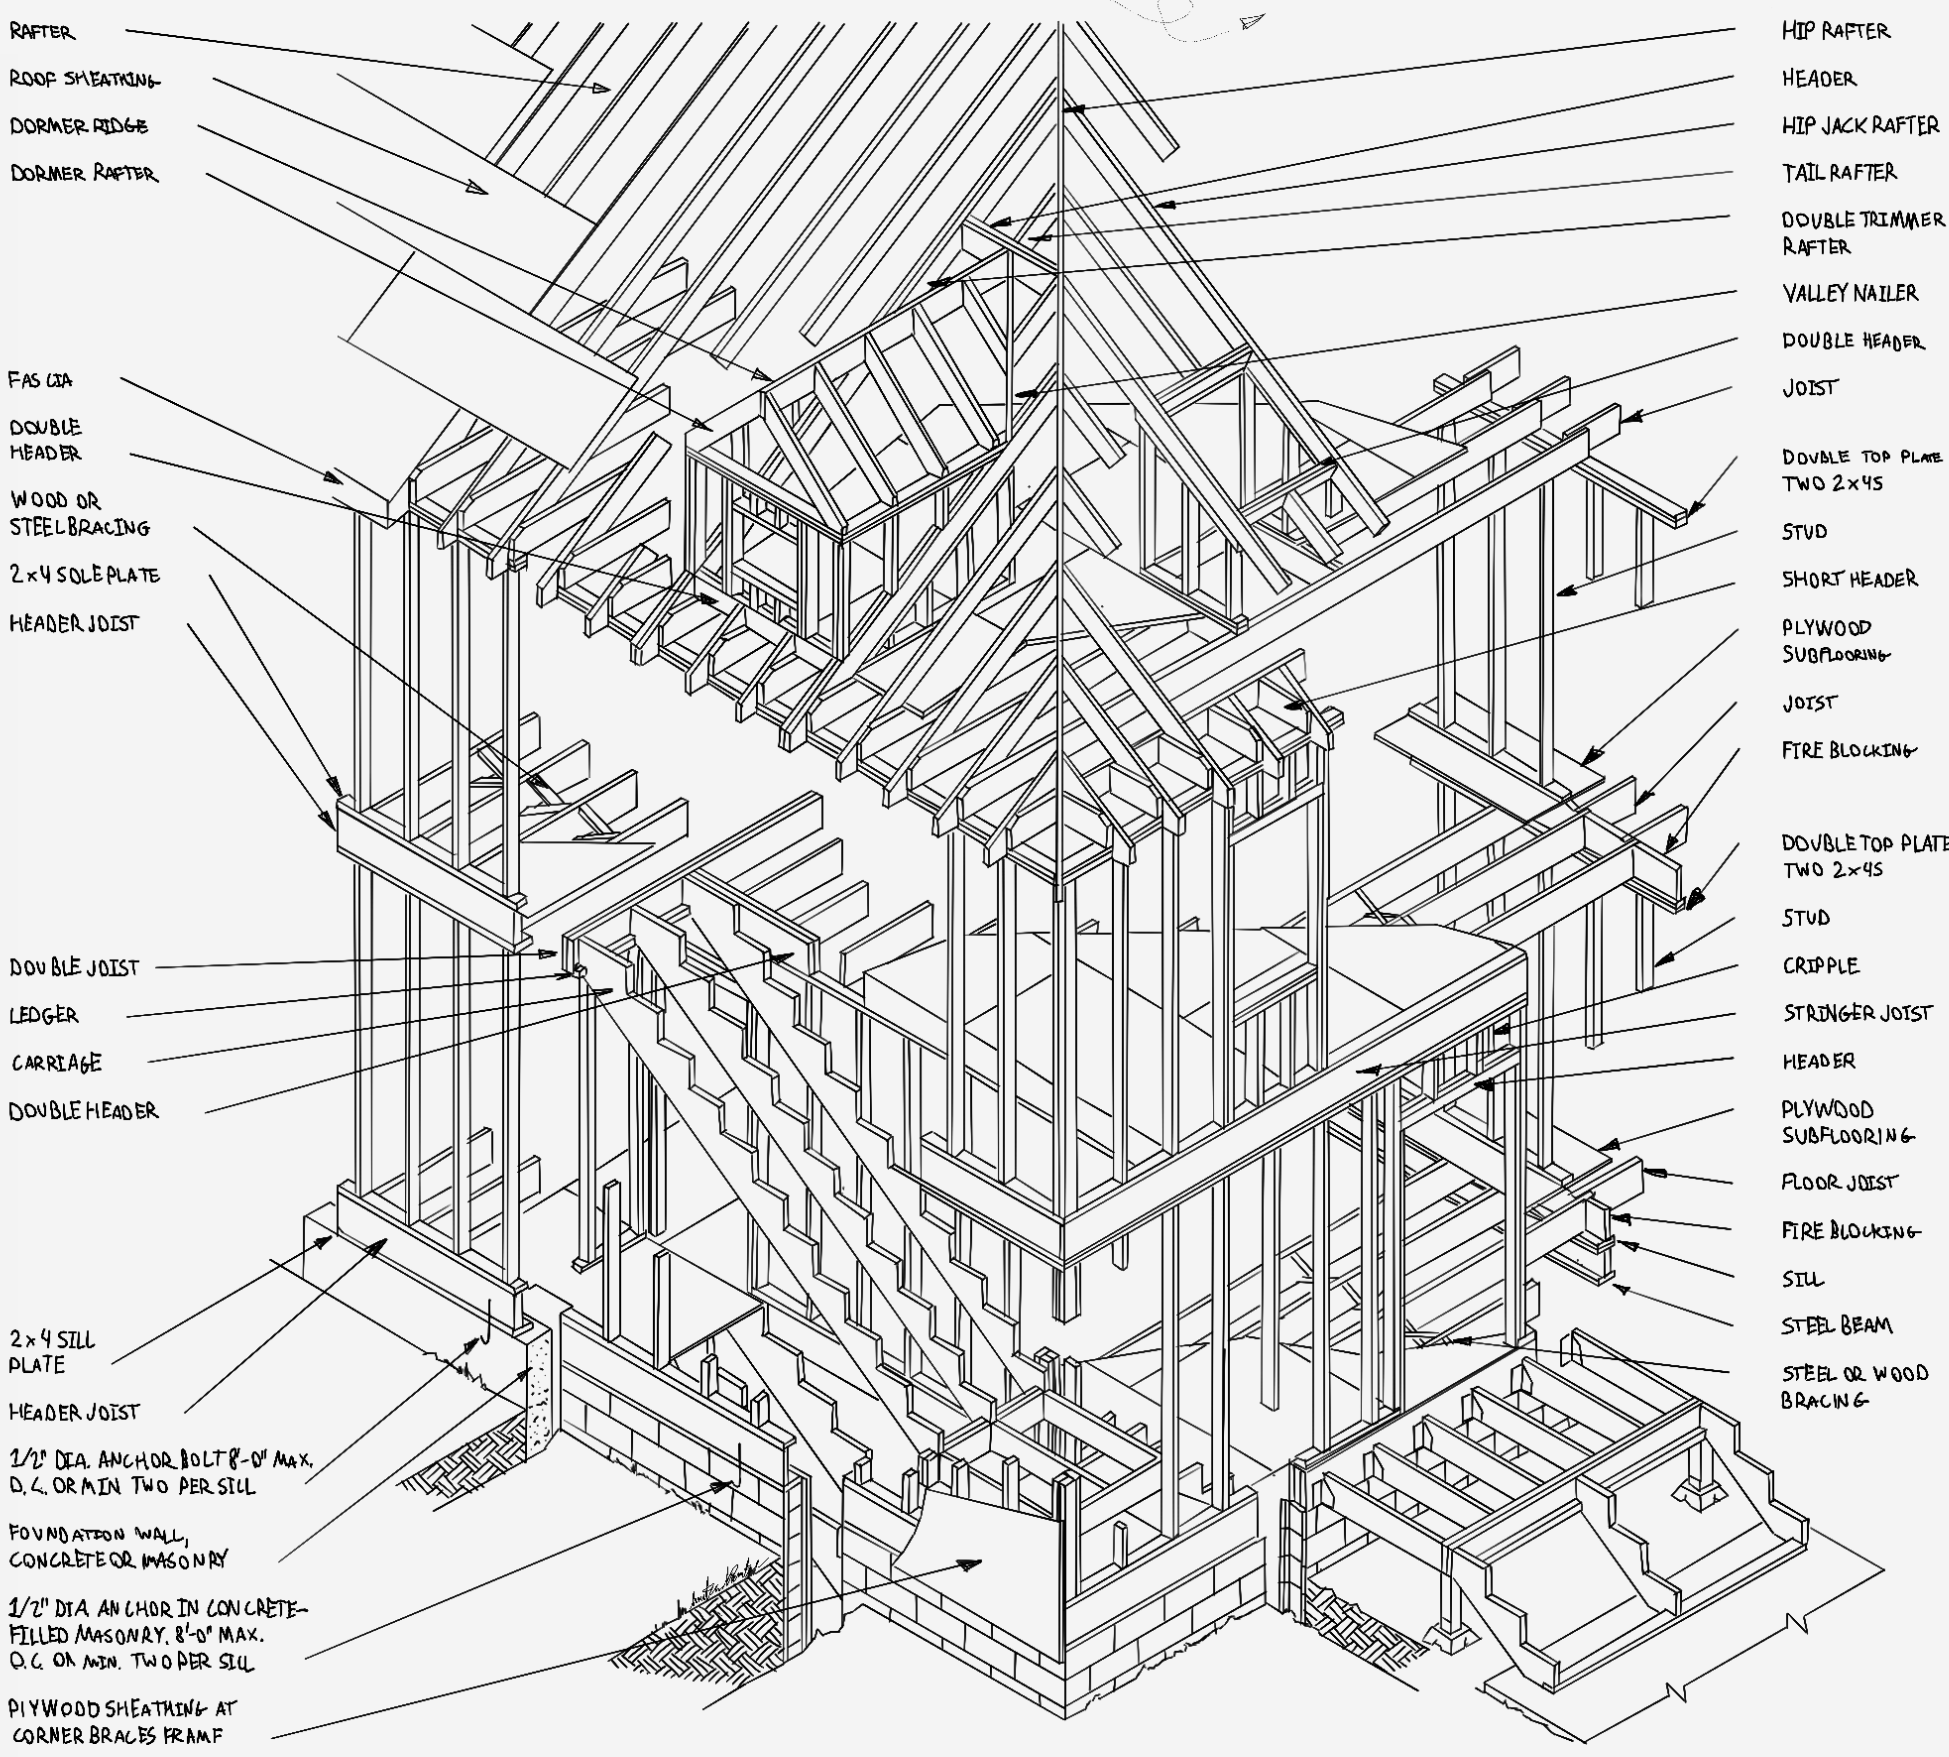
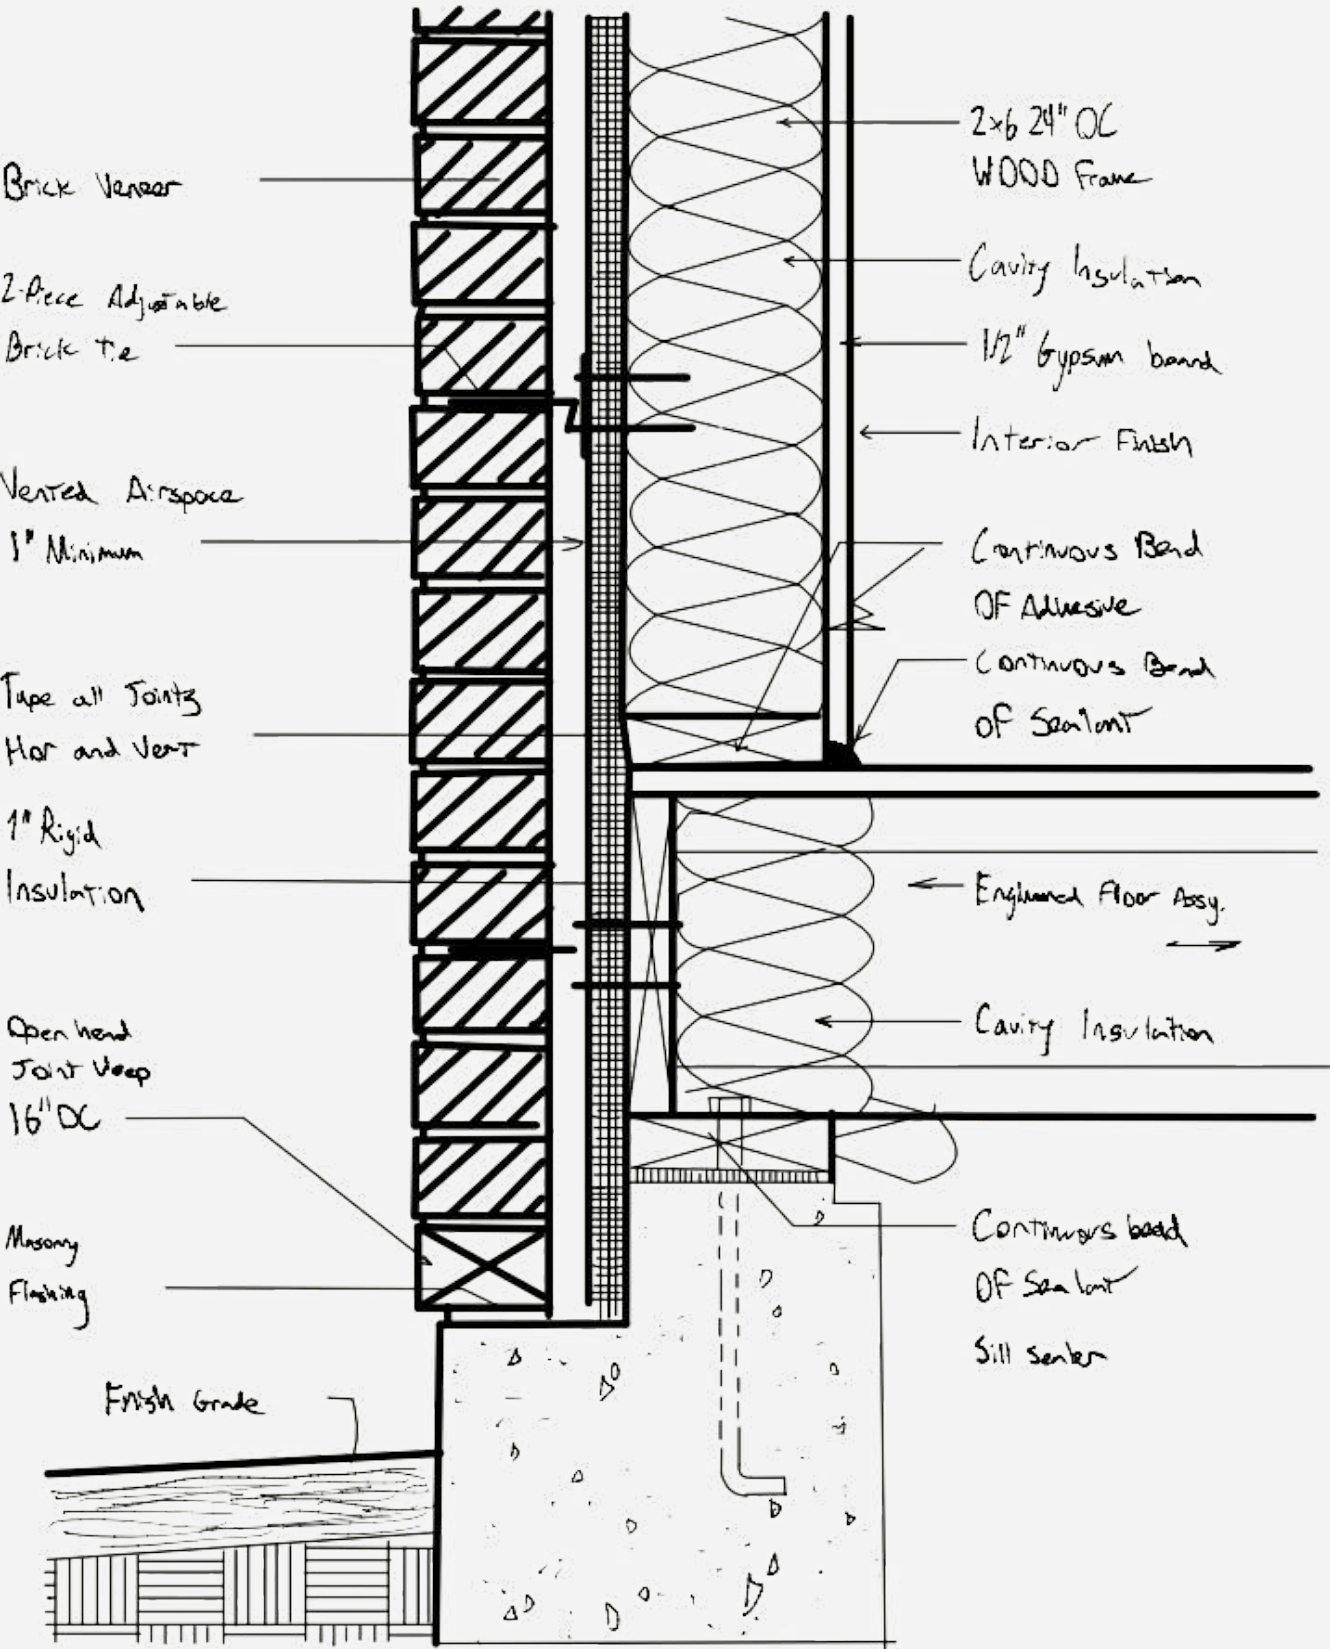


Physical Hand Rendering

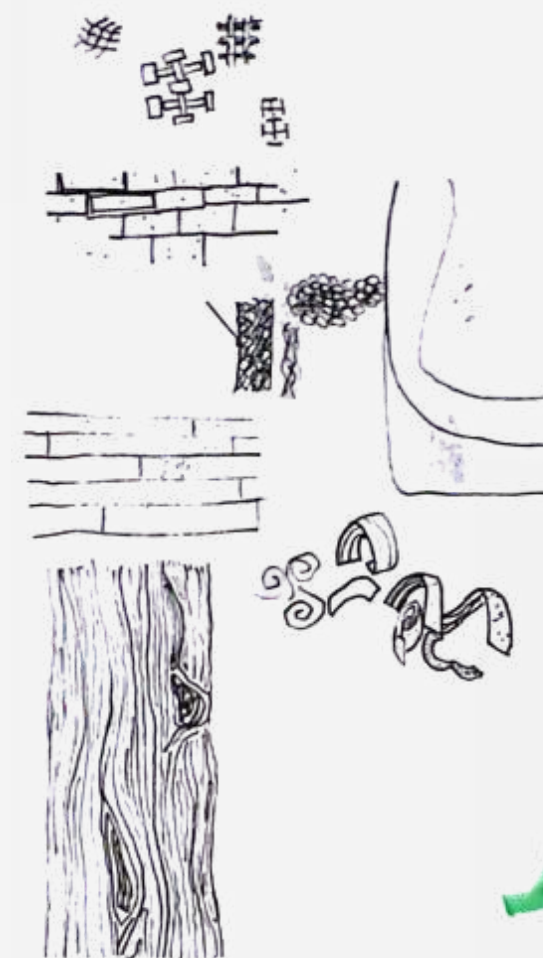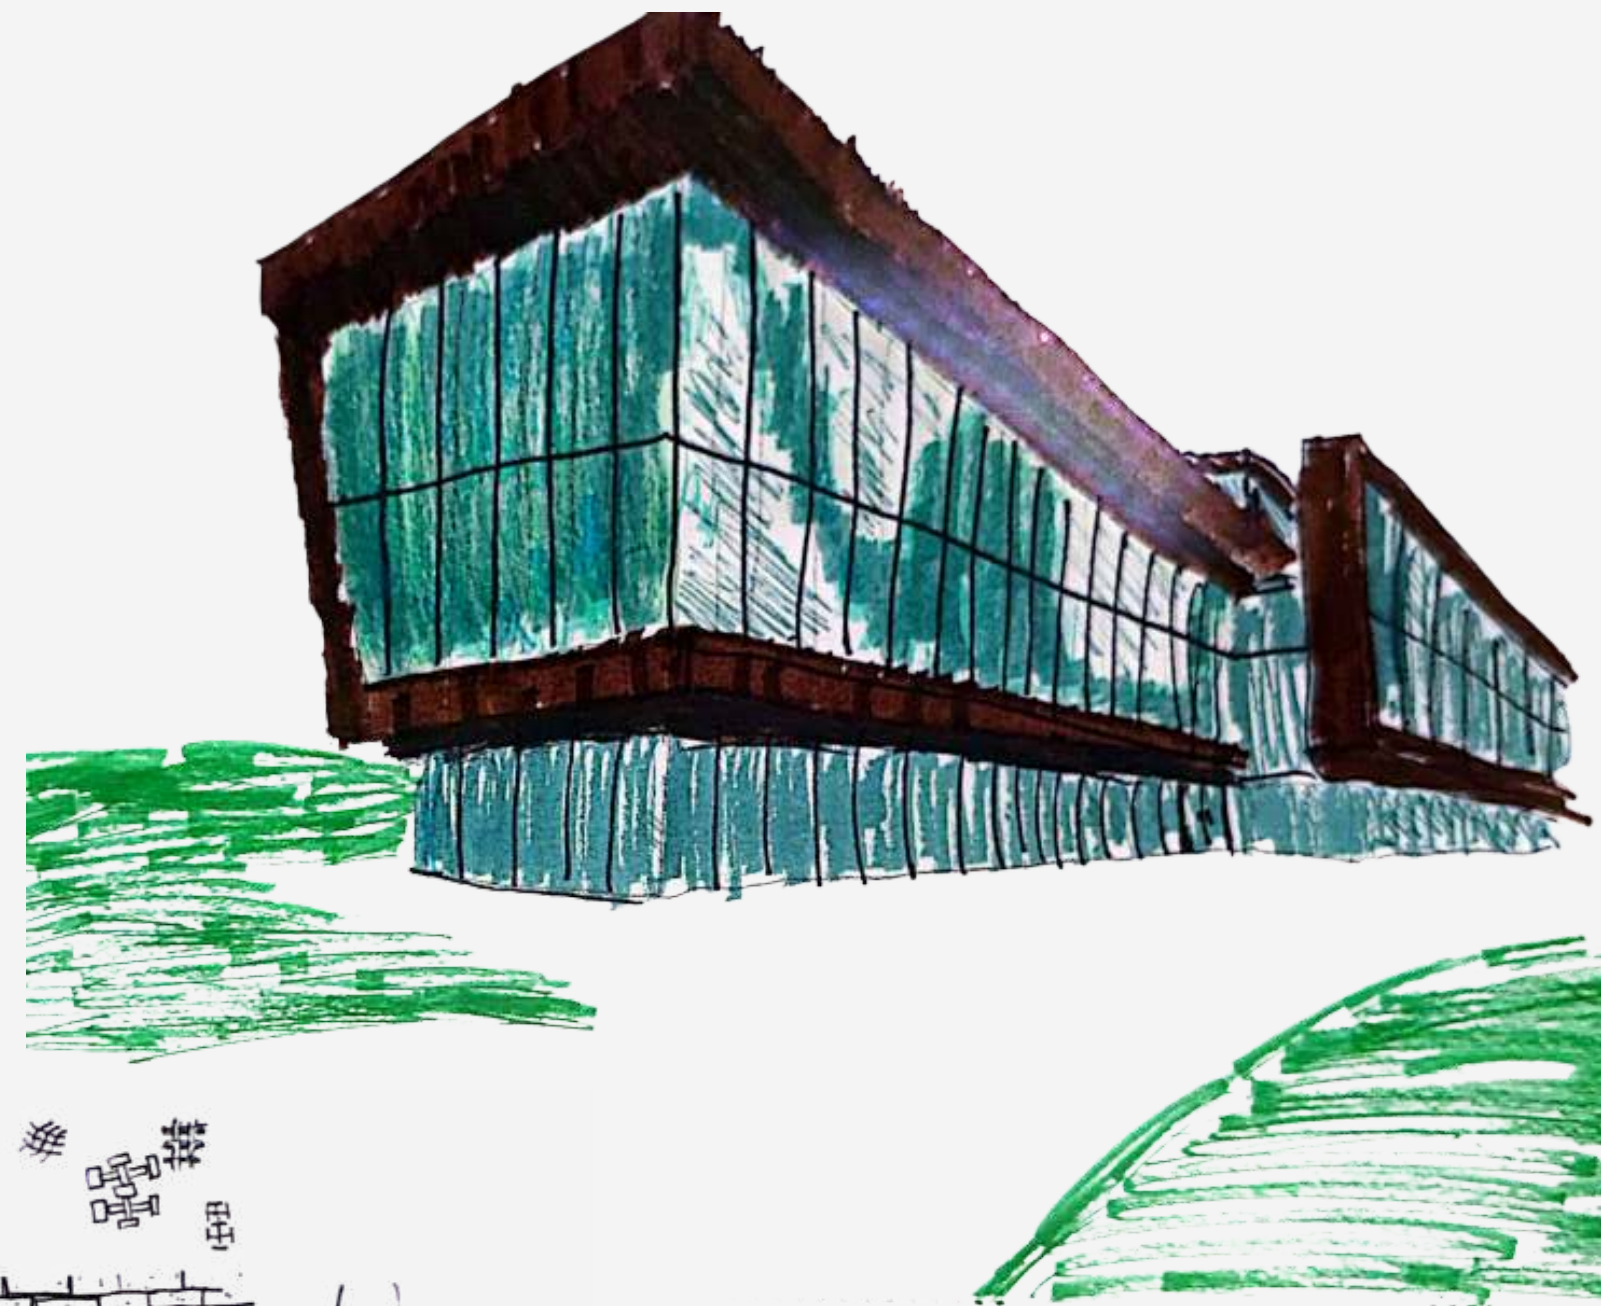

Precise Hand Rendering

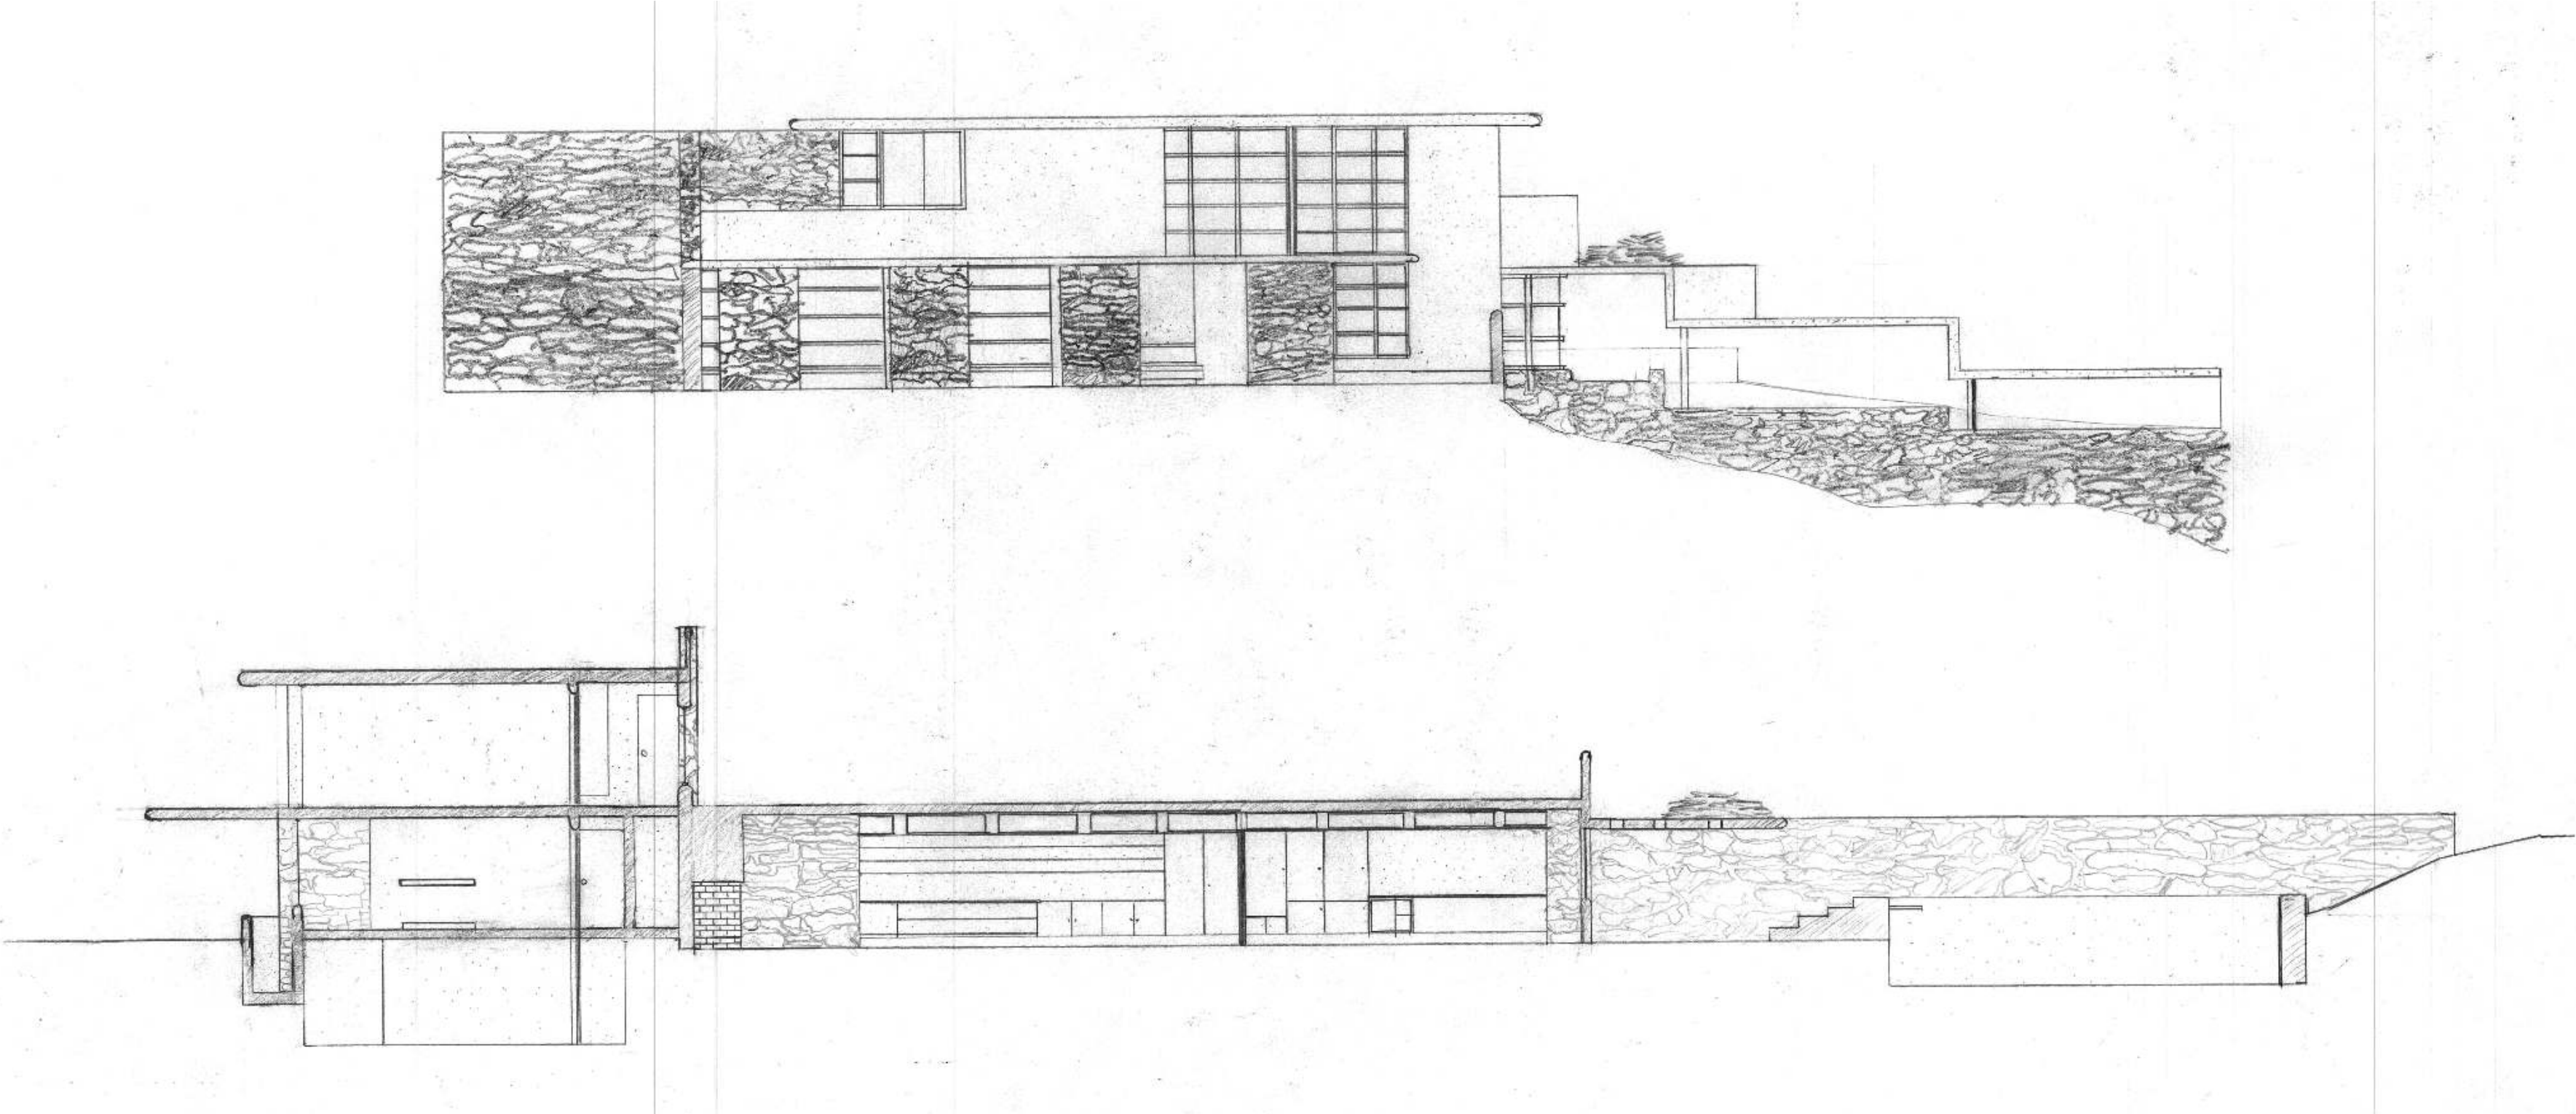

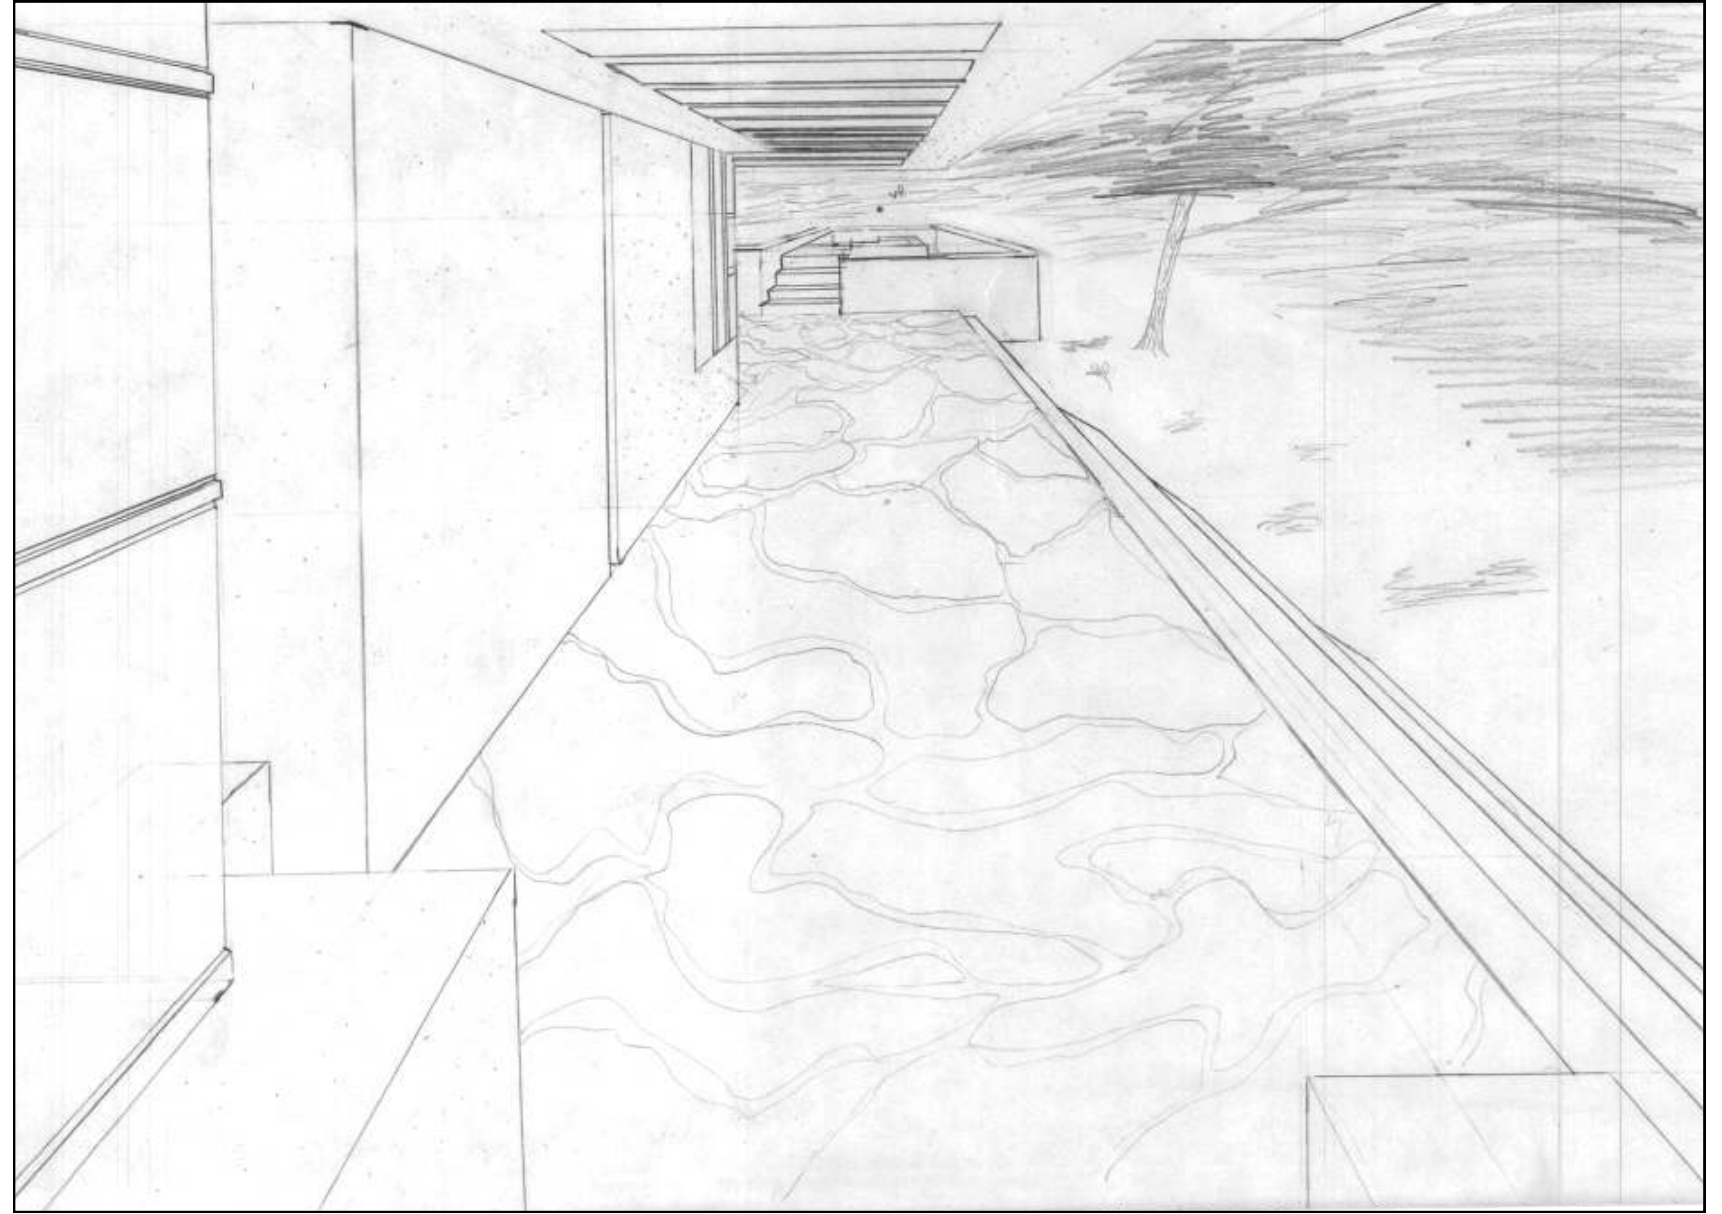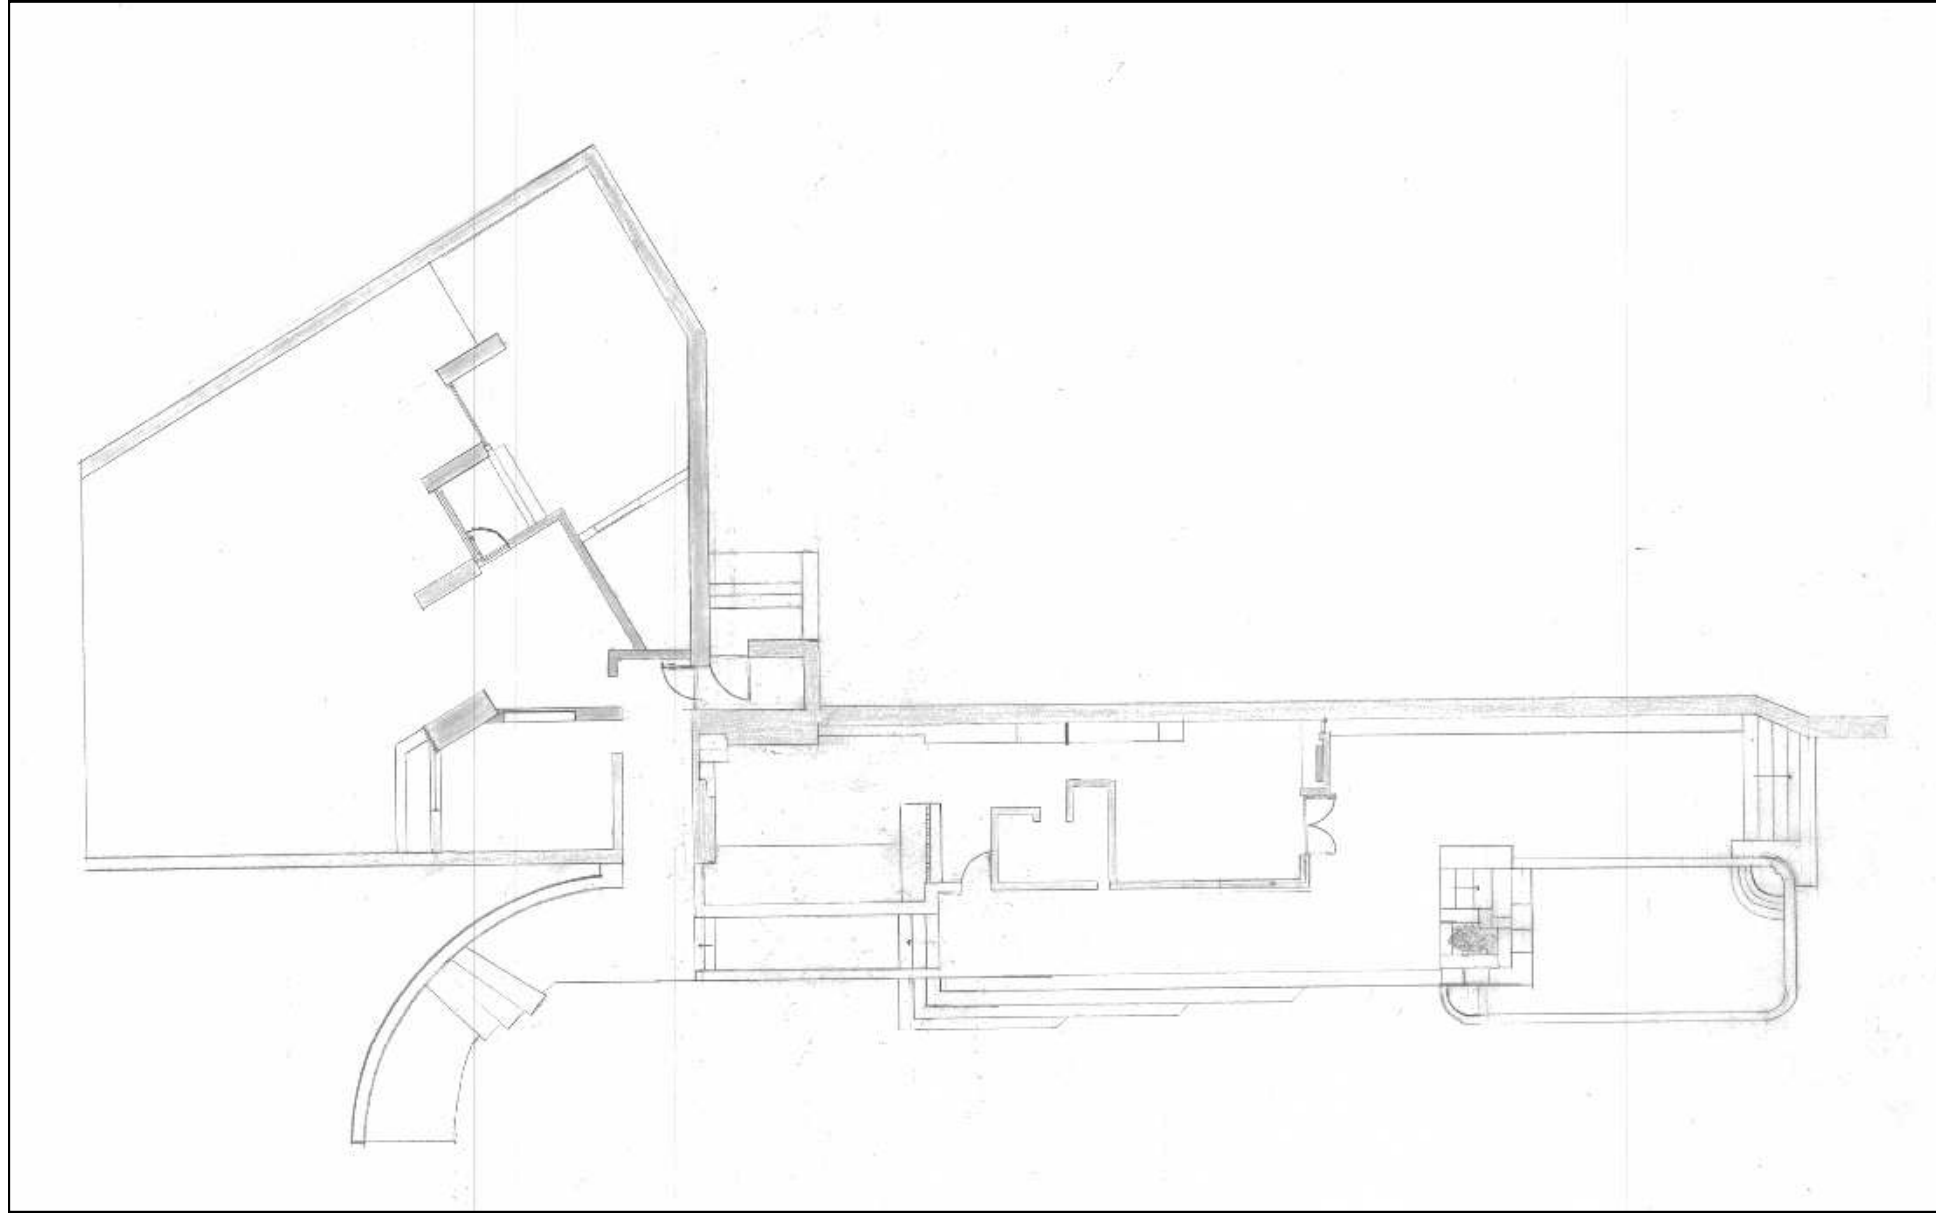

Work with me

+1 865 208 7035

www.jonathanbonamarte.com